



PAD CONFORMANCE MINUS 600 +/- 50MM
GREEN = IN TOLERANCE
BLUE = LOW
RED = HIGH

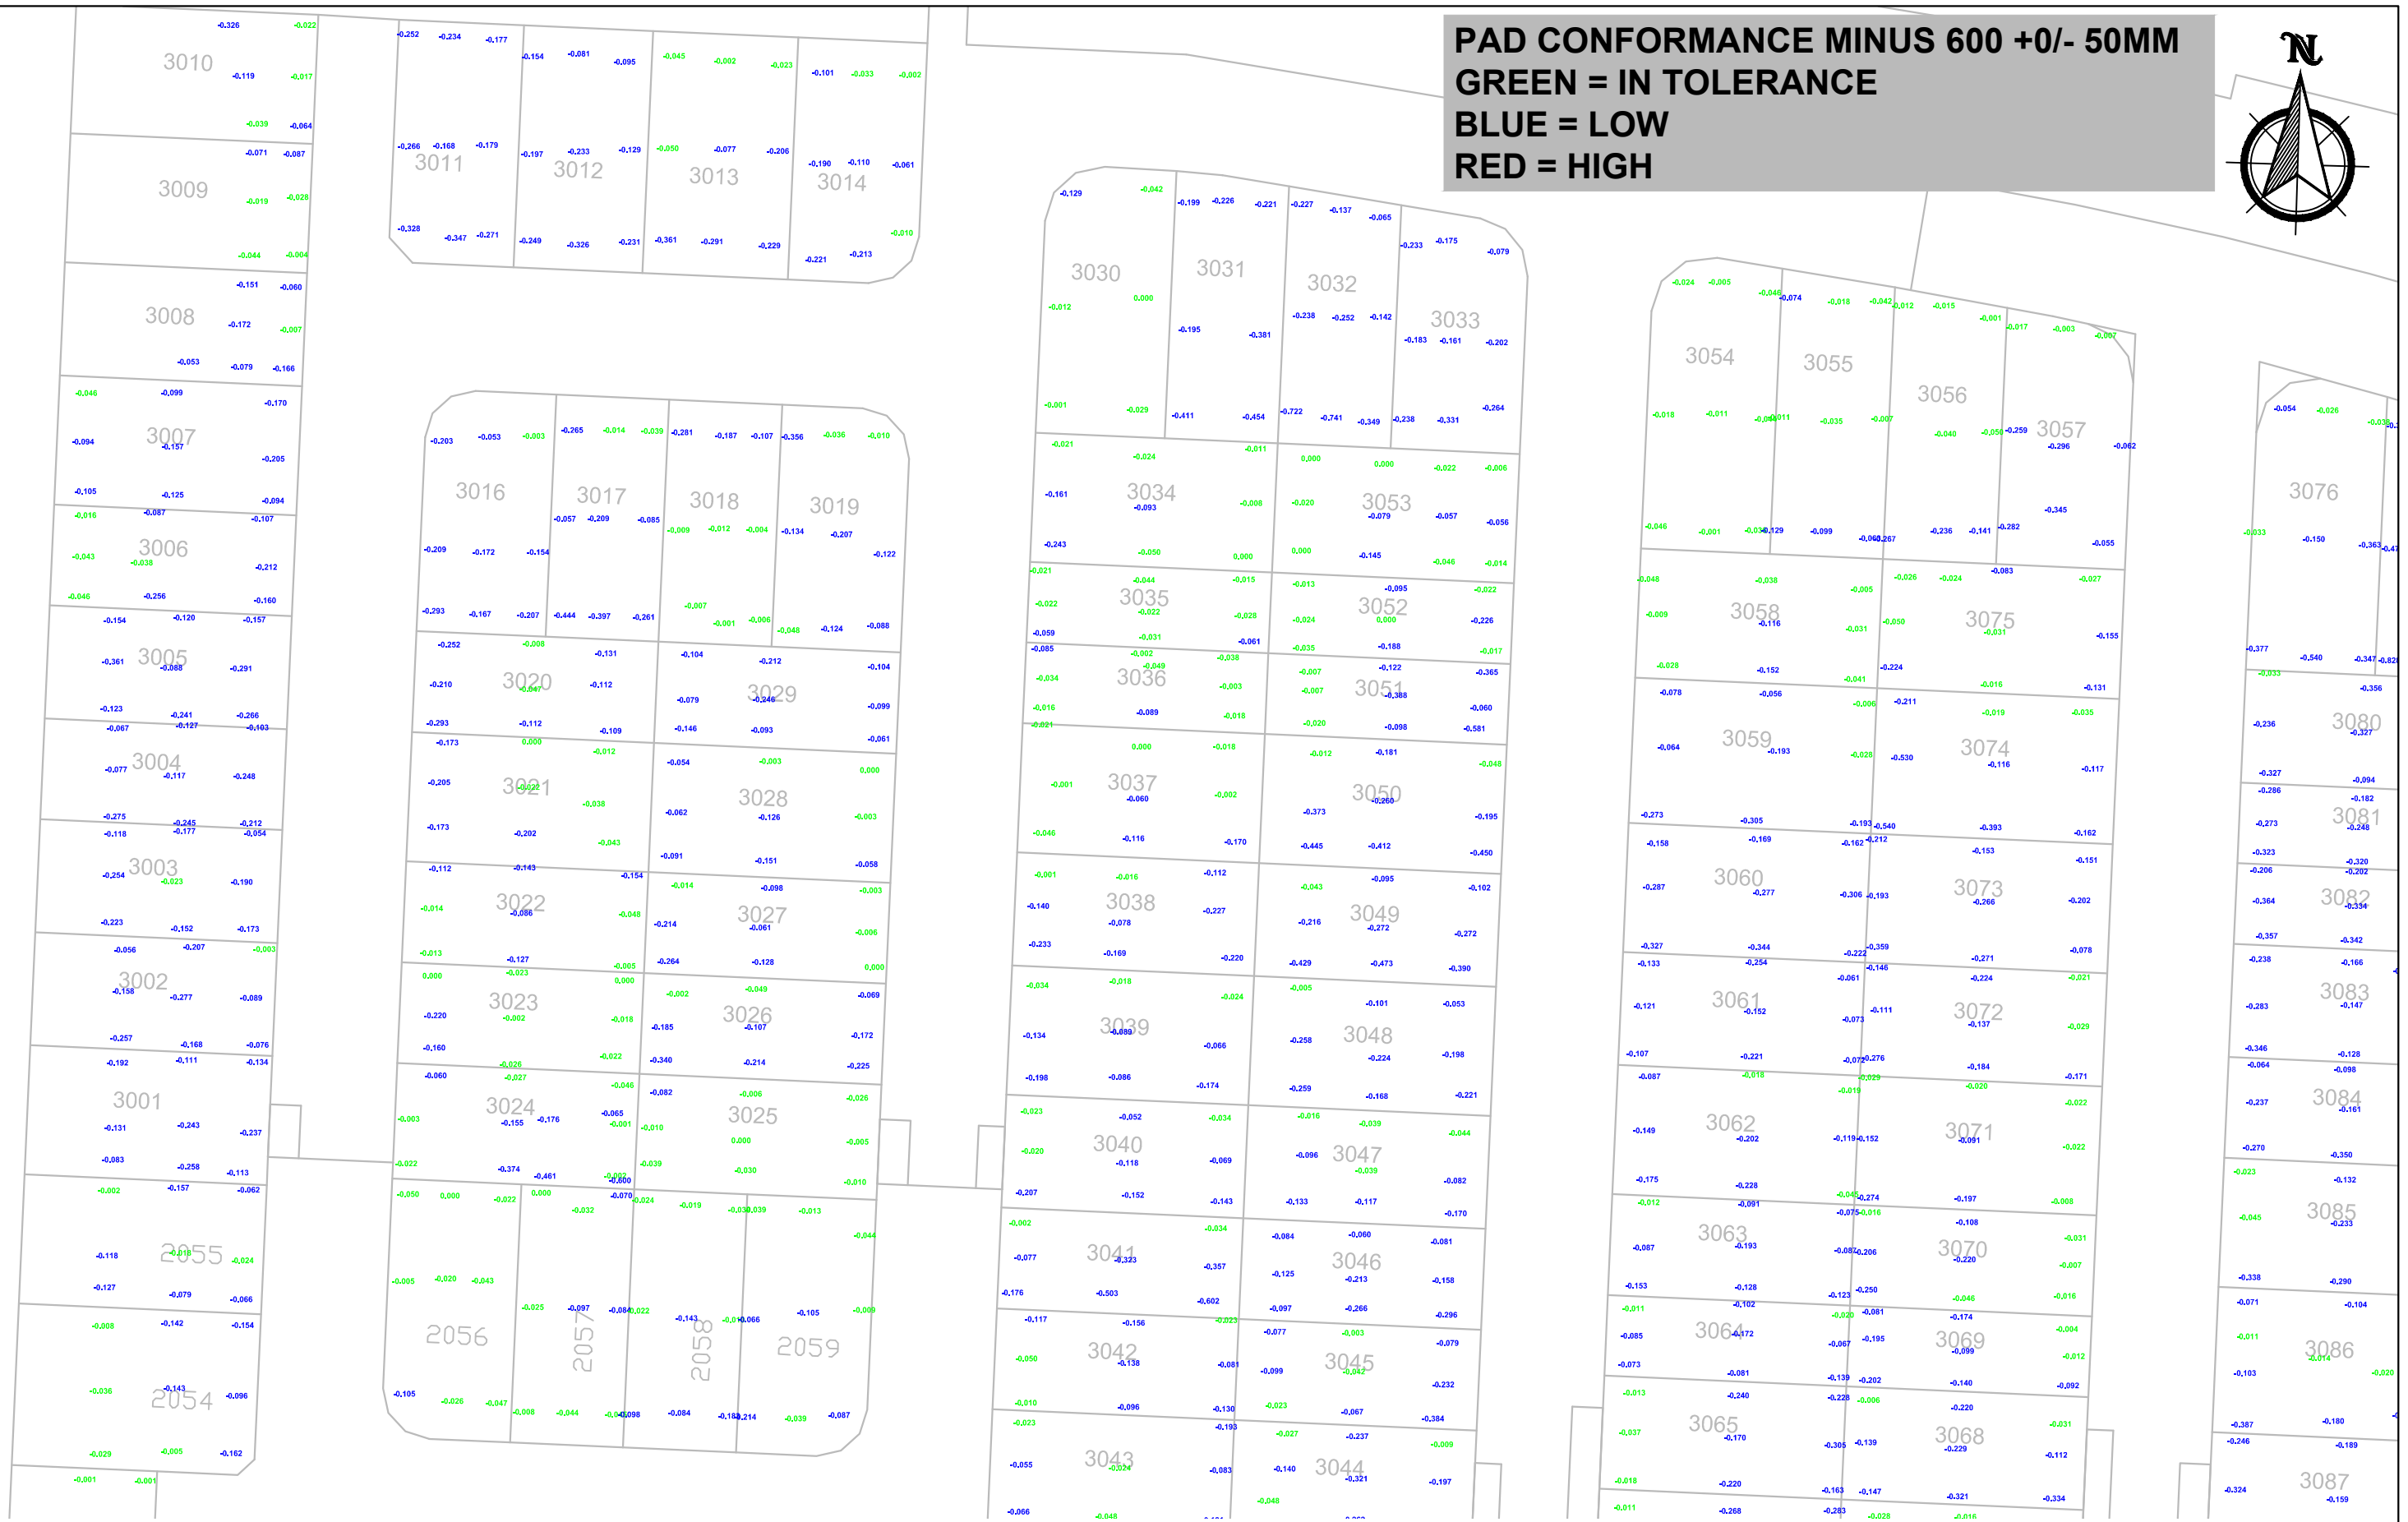

ISSUE	DATE	AUTHOR	COMMENTS

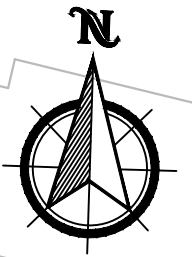



99 Sandalwood Lane, Forest Glen QLD 4556
 P: 07 5438 3300 > F: 07 5438 3388 > E: admin@shadcivil.com.au

DRAWING TITLE	Pad Conformance 600 Below
CLIENT	-
PROJECT	Everleigh Precinct 9.1-9.2

ASSOCIATE CONSULTANT	-
LOCAL GOVERNMENT	-
SCALE	-

DATUM	LEVEL ORIGIN	N/A
	CONTOUR INTERVAL	N/A
	DRAWN	SS
	CHECKED	DATE
	SHEET N°	1 OF 1
	PLAN NUMBER	REVISION
		-

PAD CONFORMANCE MINUS 600 +0/- 50MM
GREEN = IN TOLERANCE
BLUE = LOW
RED = HIGH

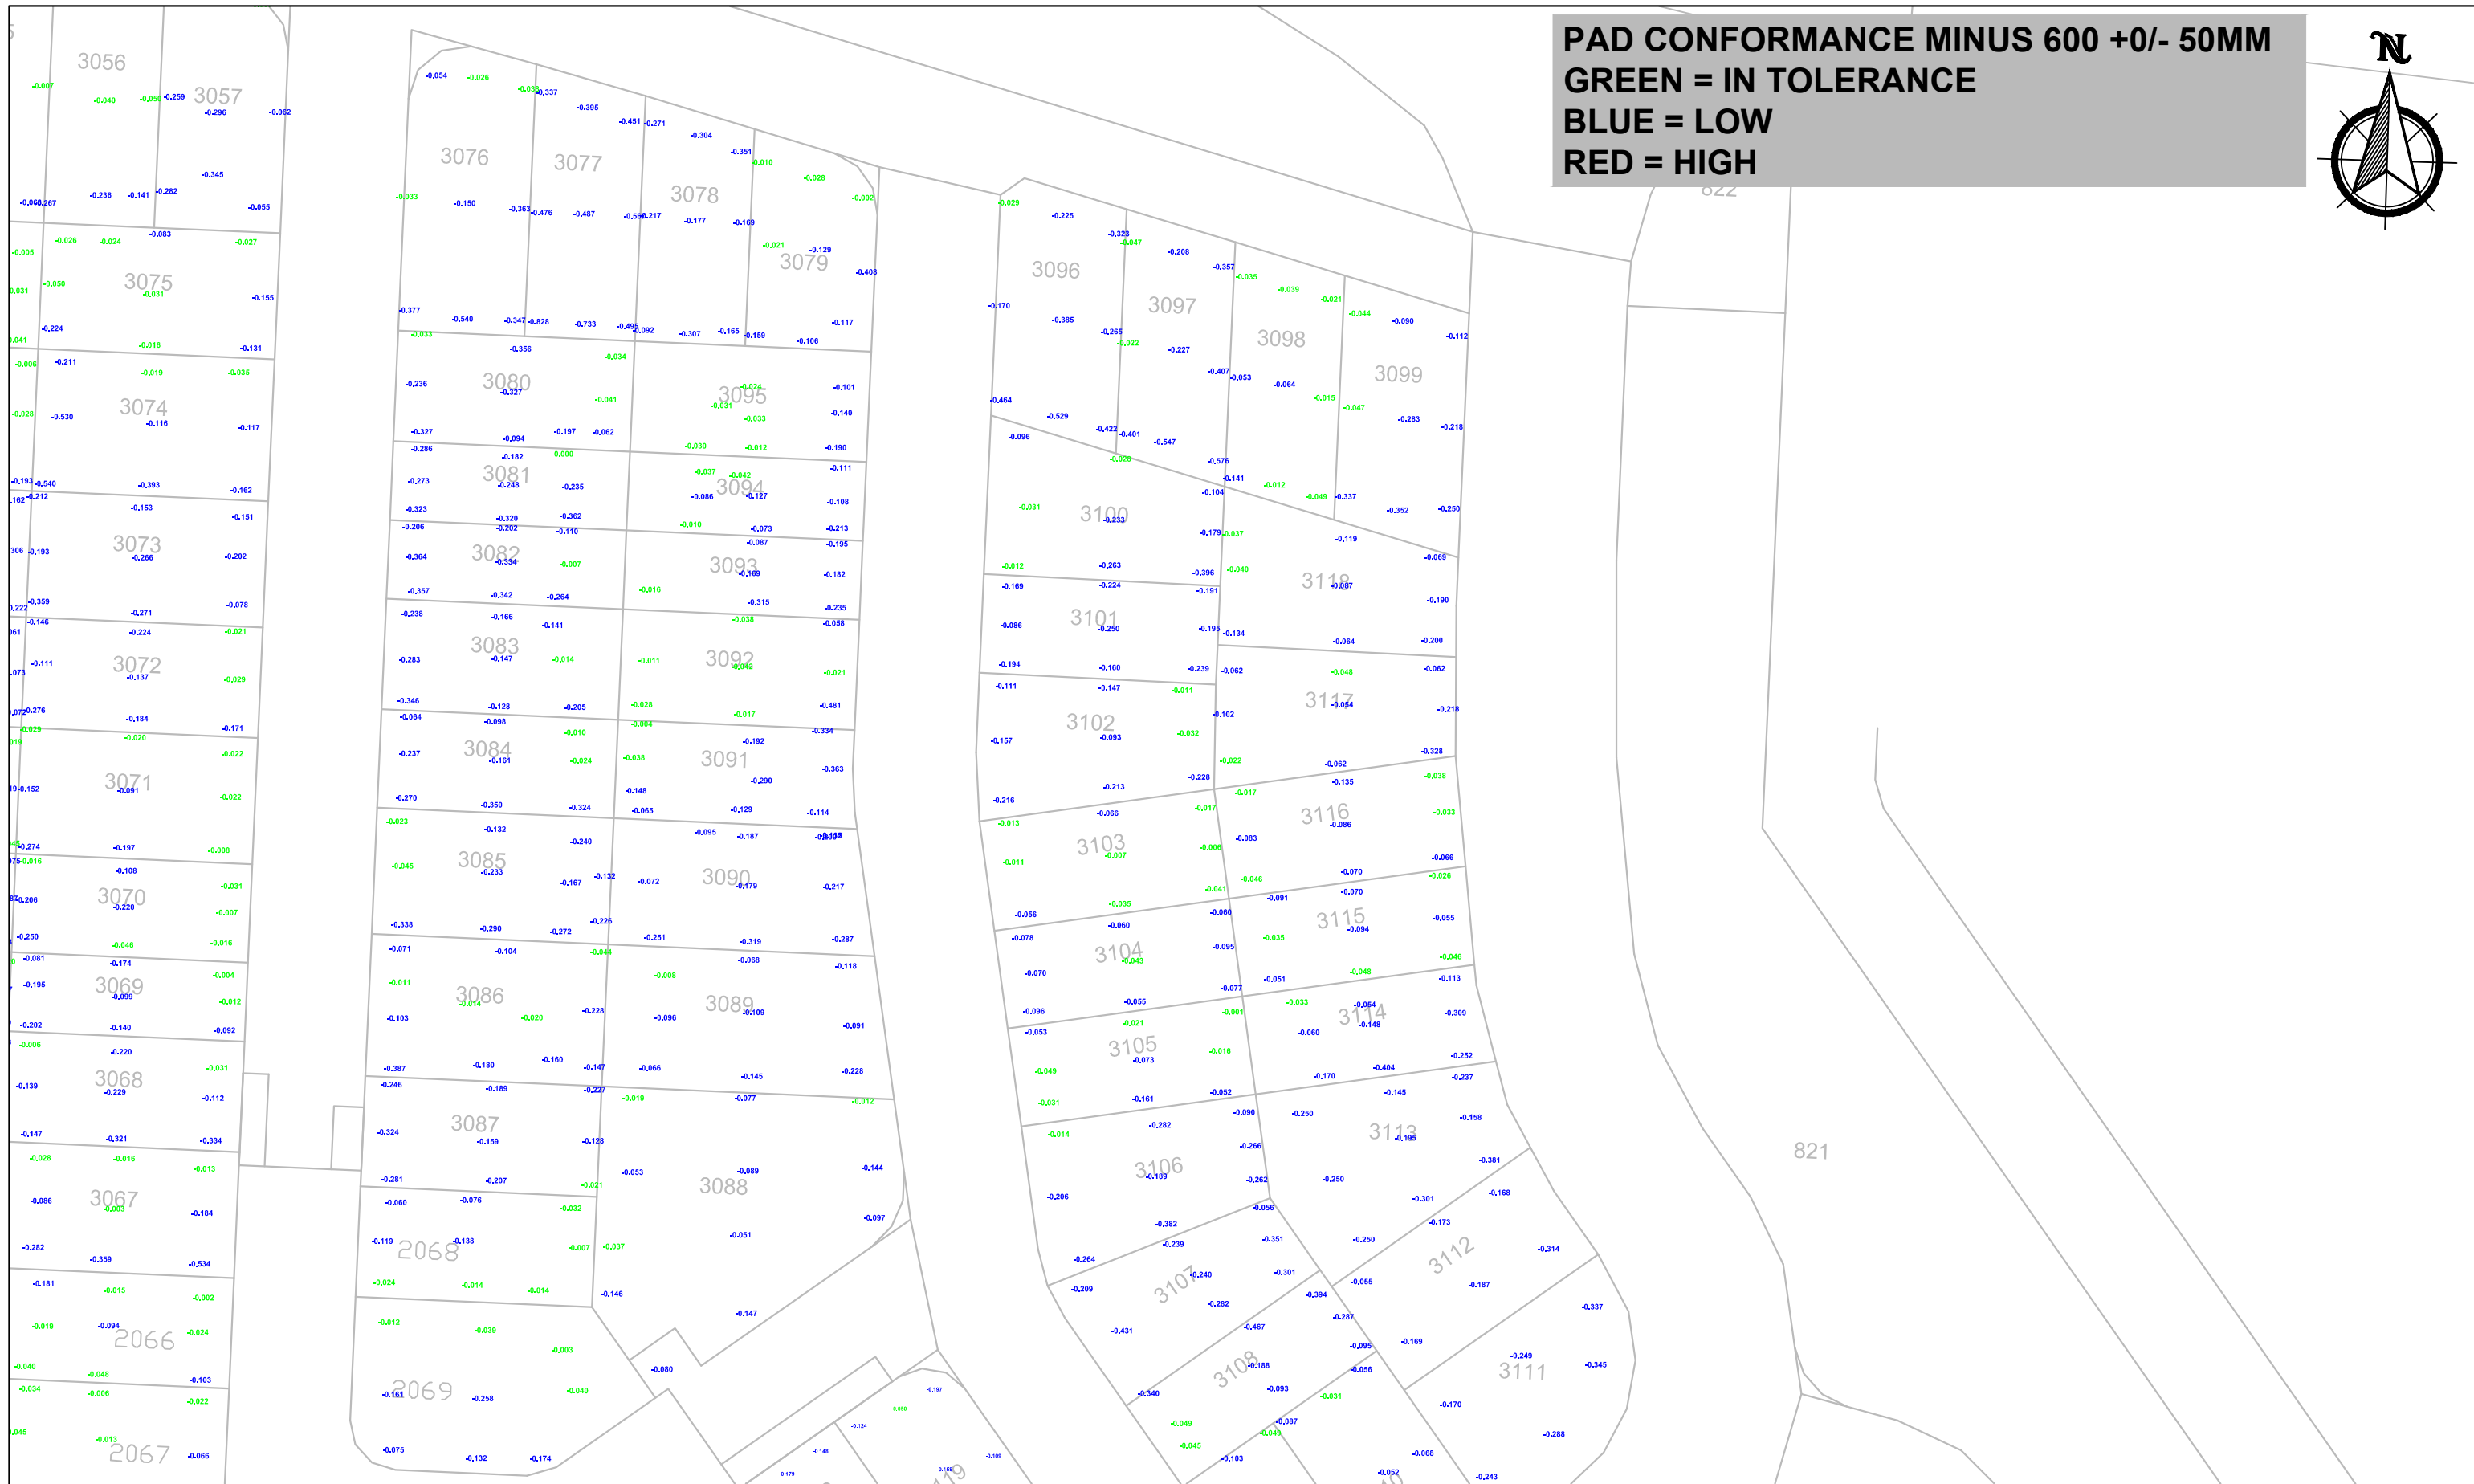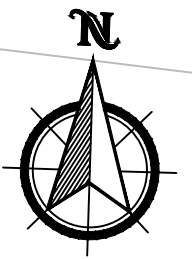

ISSUE	DATE	AUTHOR	COMMENTS



shadforth



99 Sandalwood Lane, Forest Glen QLD 4556
 P: 07 5438 3300 ▶ F: 07 5438 3388 ▶ E: admin@shadcivil.com.au

DRAWING TITLE	Pad Conformance 600 Below
CLIENT	-
PROJECT	Everleigh Precinct 9.1-9.2

ASSOCIATE CONSULTANT	-
LOCAL GOVERNMENT	-
SCALE	-

DATUM	LEVEL ORIGIN	N/A
	CONTOUR INTERVAL	N/A
DRAWN	SS	DATE
CHECKED		03/02/2022
SHEET N°	1 OF 1	
PLAN NUMBER		REVISION
		-

PAD CONFORMANCE MINUS 600 +/- 50MM
GREEN = IN TOLERANCE
BLUE = LOW
RED = HIGH

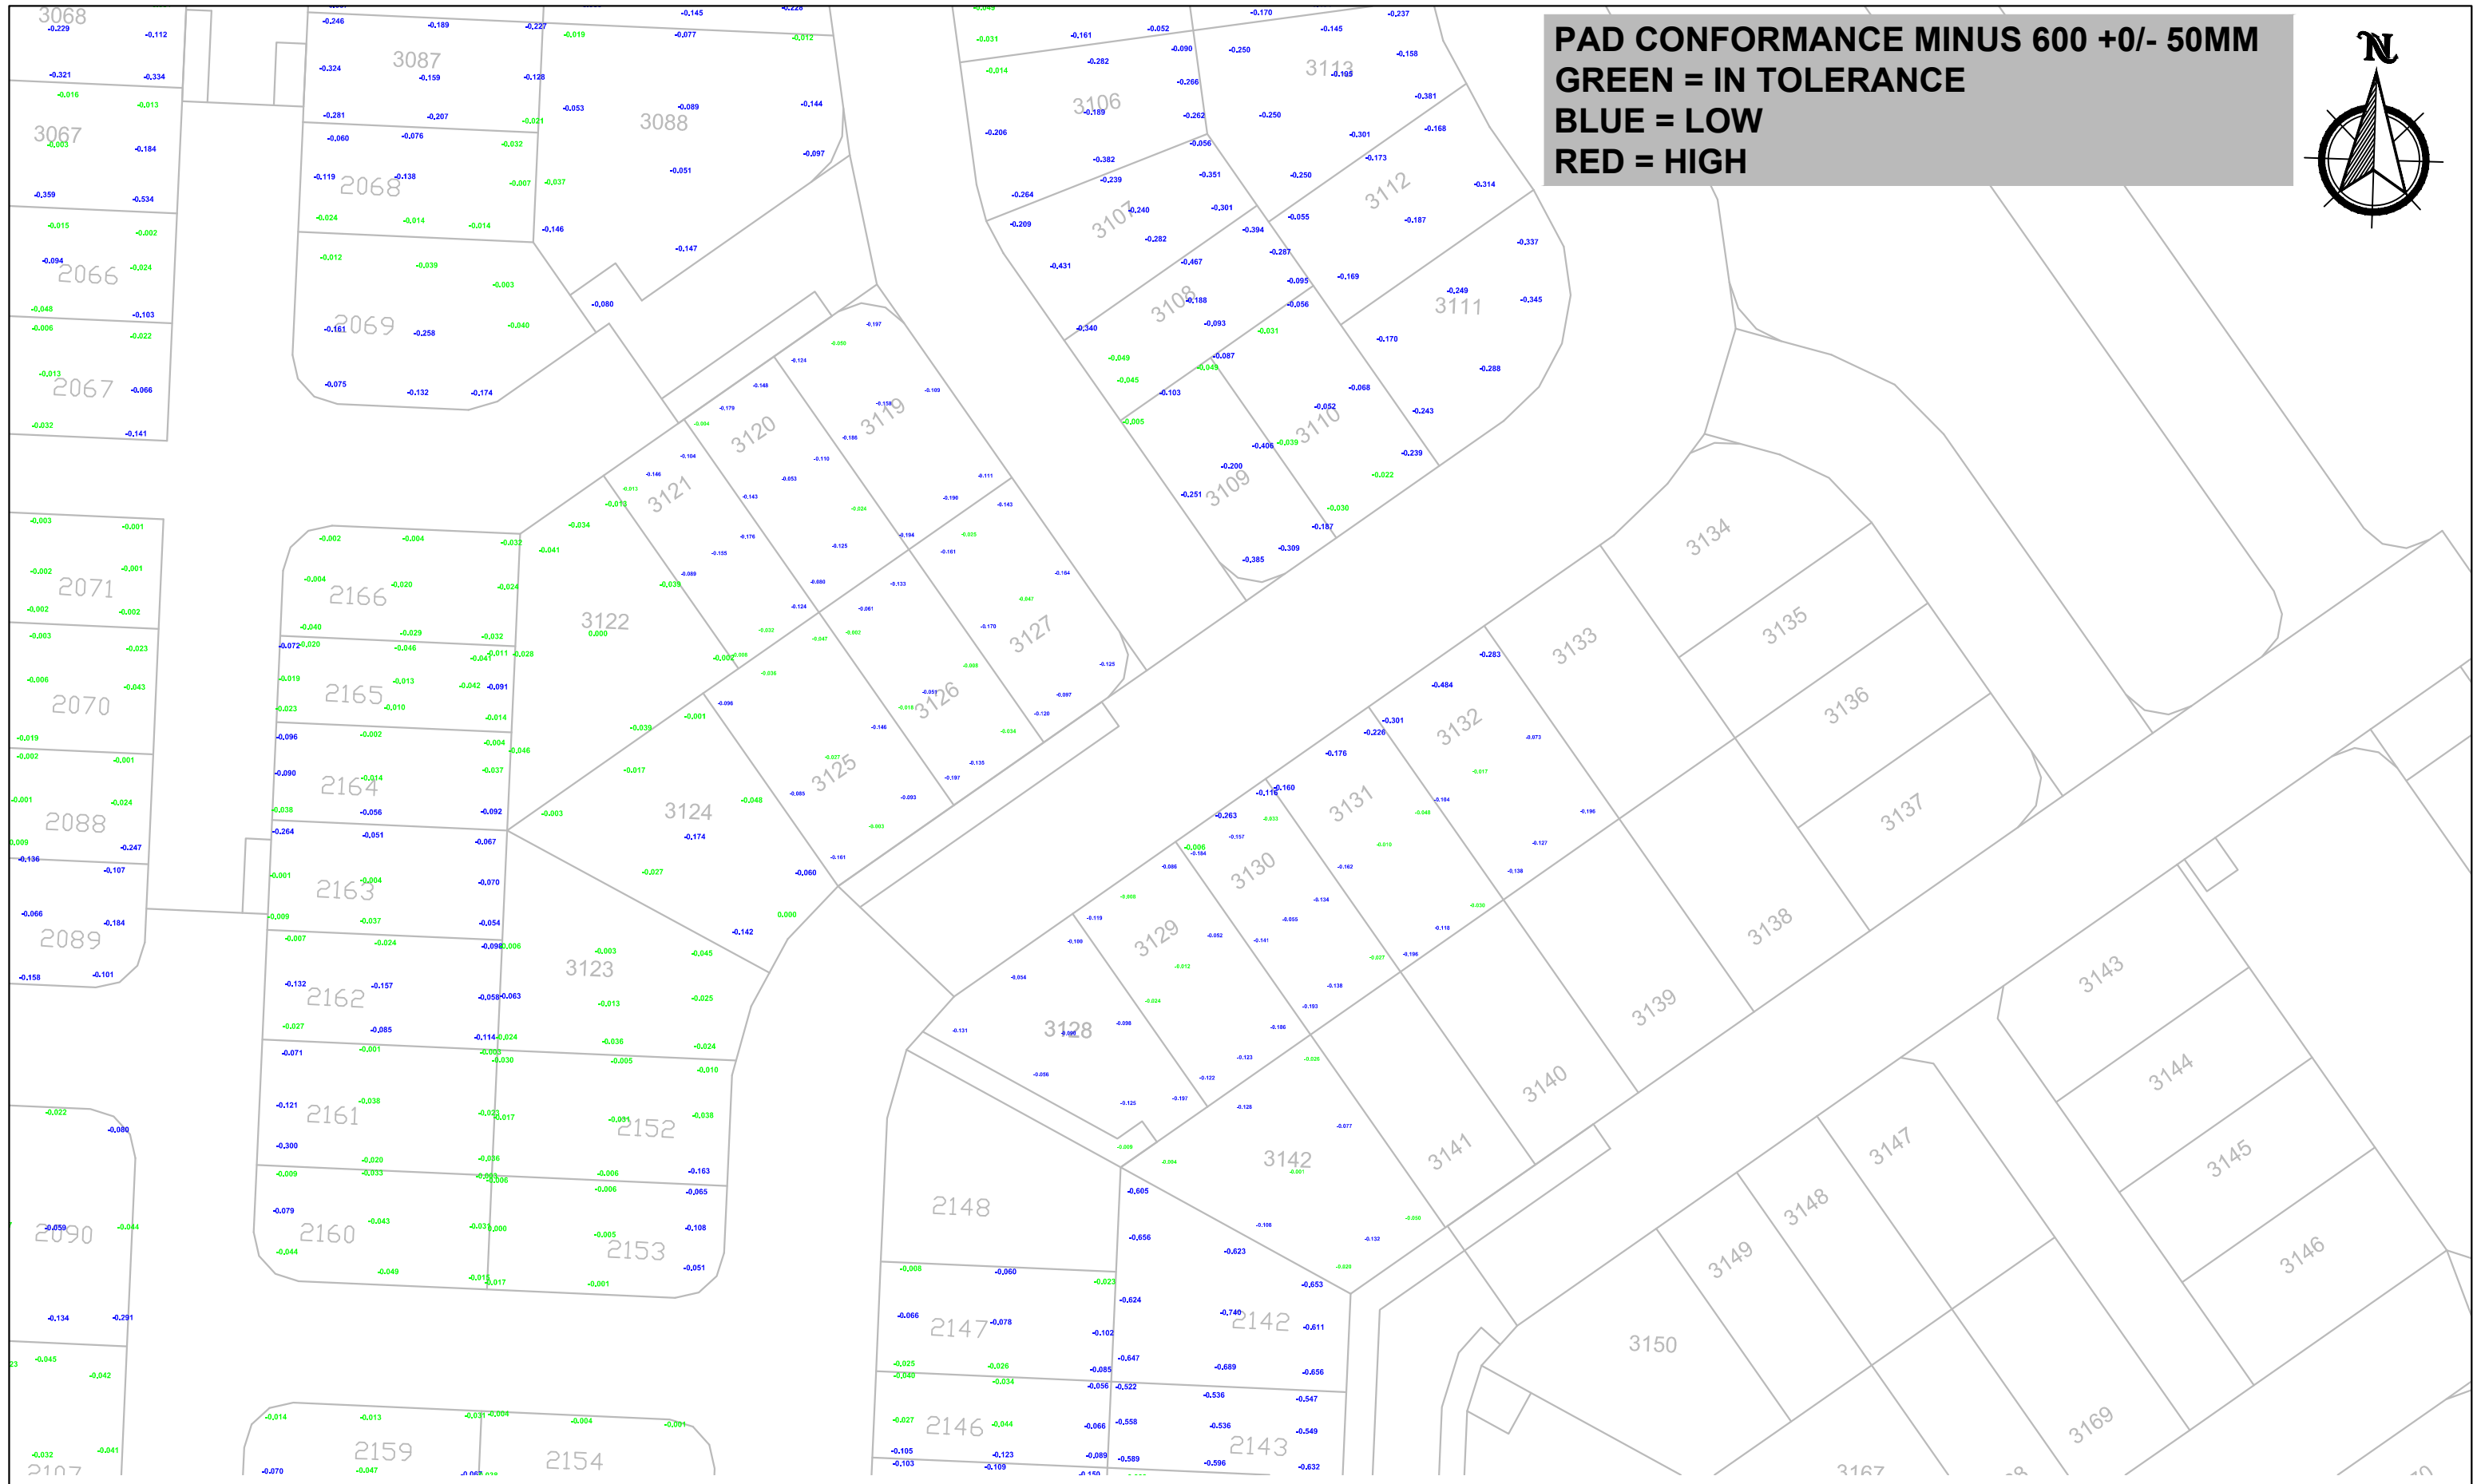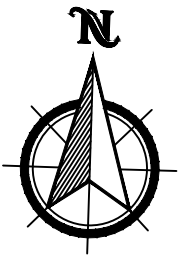

ISSUE	DATE	AUTHOR	COMMENTS



99 Sandalwood Lane, Forest Glen QLD 4556
 P: 07 5438 3300 ▶ F: 07 5438 3388 ▶ E: admin@shadcivil.com.au

DRAWING TITLE	Pad Conformance 600 Below
CLIENT	-
PROJECT	Everleigh Precinct 9.1-9.2

ASSOCIATE CONSULTANT	-
LOCAL GOVERNMENT	-
SCALE	-

DATUM	
LEVEL ORIGIN	N/A
CONTOUR INTERVAL	N/A
DRAWN	SS
CHECKED	DATE
SHEET N°	1 OF 1
PLAN NUMBER	REVISION
	-