


PRELIMINARY

Scale 1:6000 - Lengths are in metres.

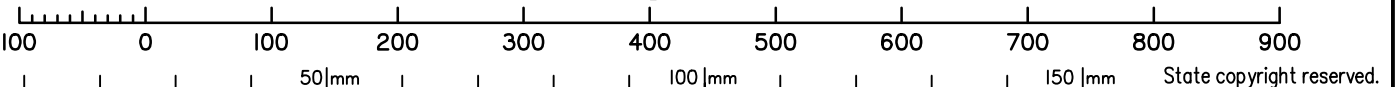

**Plan of Lots 3195-3211, 3227-3241, 3244-3257, 9002 & 9003**

Cancelling Lot 9002 on SP331504 & 9003 on SP331503

LOCAL GOVERNMENT: *LOGAN CITY* LOCALITY: *GREENBANK*

Meridian: *MGA (Zone 56) vide PSMs*

Survey Records: *No*

Scale: **1:6000**

Format: **STANDARD**

**SP338104**

No.	by	Checked By	Date	Comments
A	TBG	PS	13.10.22	Initial calc check for DP

SAUNDERS HAVILL GROUP  
Preliminary Issues

7598 SP338104.DWG TBG

**WARNING : Folded or Mutilated Plans will not be accepted.  
Plans may be rolled.  
Information may not be placed in the outer margins.**

(Dealing No.)

4. Lodged by

(Include address, phone number, email, reference, and Lodger Code)

I. Existing		Created		
Title Reference	Description	New Lots	Road	Secondary Interests
to Issue to Issue	Lot 9002 on SP331504 Lot 9003 on SP331503	3237-3241, 3244-3246 & 9002 3195-3211, 3227-3240, 3246-3257 & 9003	New Rd New Rd	_____ _____

**PRELIMINARY**

**6. Building Format Plans only.**  
I certify that :  
\* As far as it is practical to determine, no part of the building shown on this plan encroaches onto adjoining lots or road;  
\* Part of the building shown on this plan encroaches onto adjoining \* lots and road  
.....  
Cadastral Surveyor/Director\* Date  
\*delete words not required

**7. Lodgement Fees :**

Survey Deposit	\$	.....
Lodgement	\$	.....
.....New Titles	\$	.....
Photocopy	\$	.....
Postage	\$	.....
<b>TOTAL</b>	<b>\$</b>	<b>.....</b>

3195-3211, 3227-3241, 3244-3257,  
9002 & 9003

Por 434

Lots

Orig

2. Orig Grant Allocation :


3. References :

Dept File :  
Local Govt :  
Surveyor : 7598-P9.4 Survey Advice: 2018-0912

5. Passed & Endorsed :

By: SAUNDERS HAVILL GROUP PTY LTD  
Date :  
Signed :  
Designation : **Endorsing Officer**


8. Insert Plan Number **SP338104**

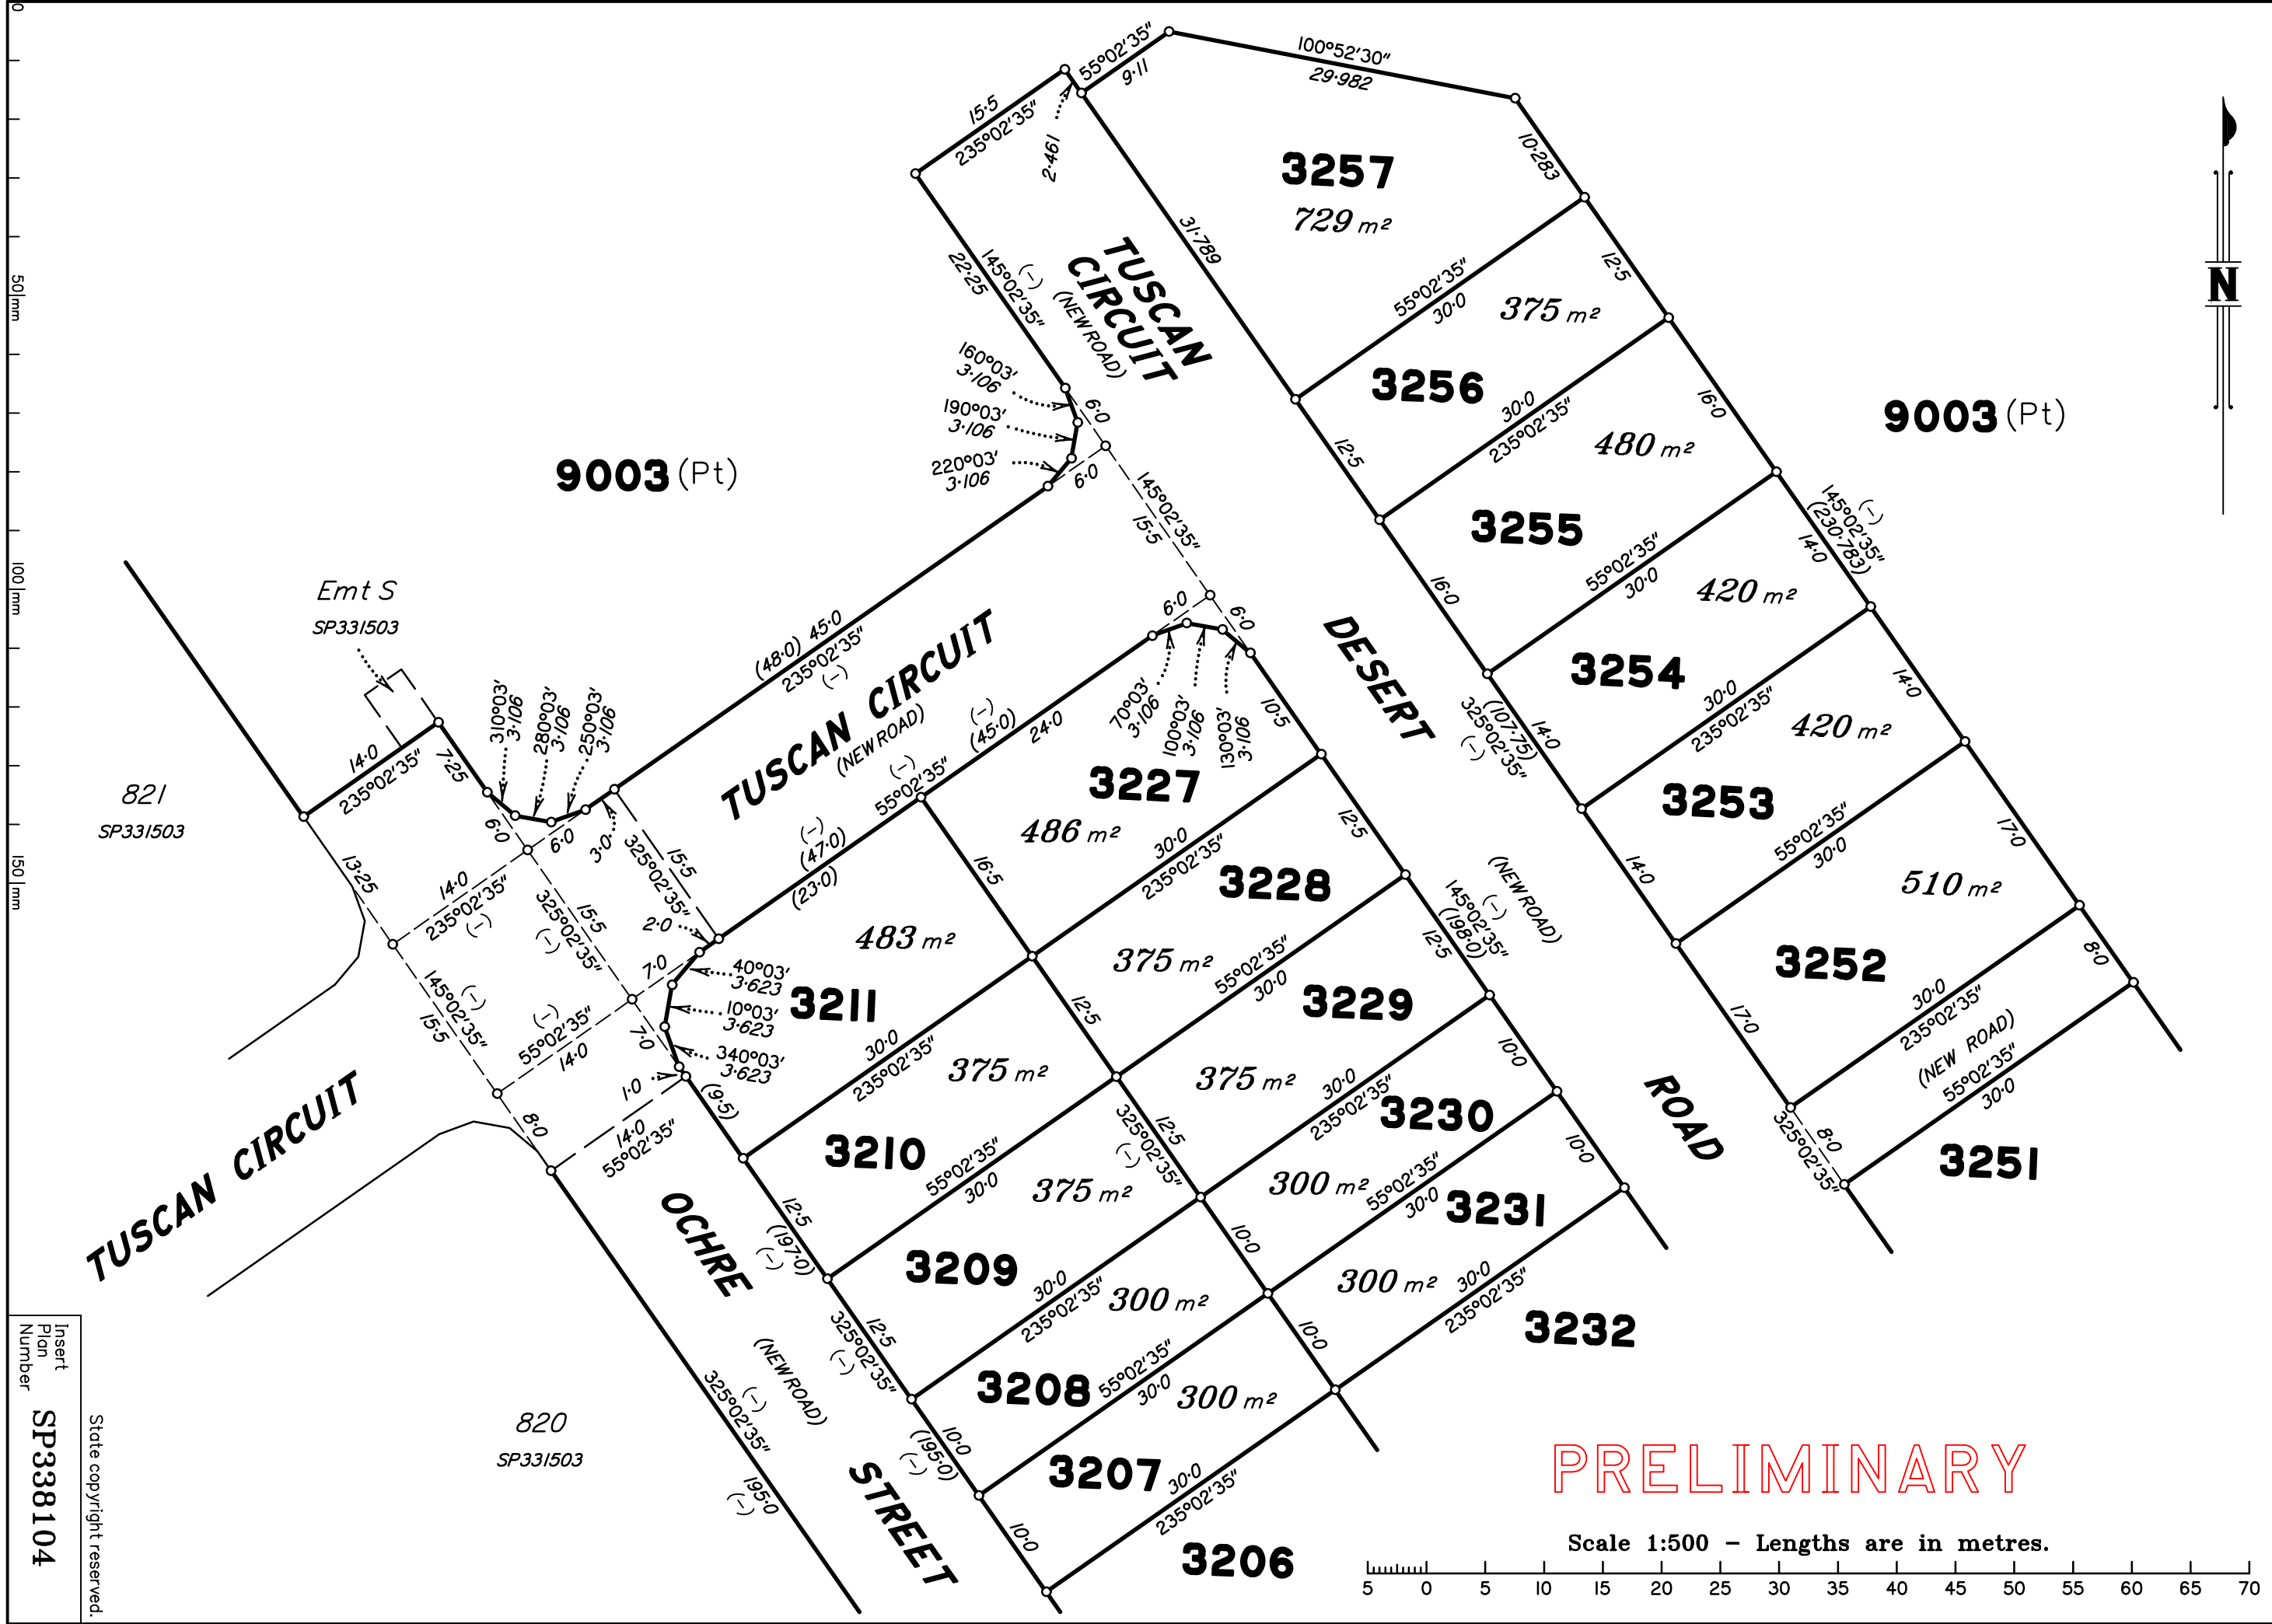

Insert Plan Number  
**SP338104**  
State copyright reserved.




0  
50 | mm  
100 | mm  
150 | mm

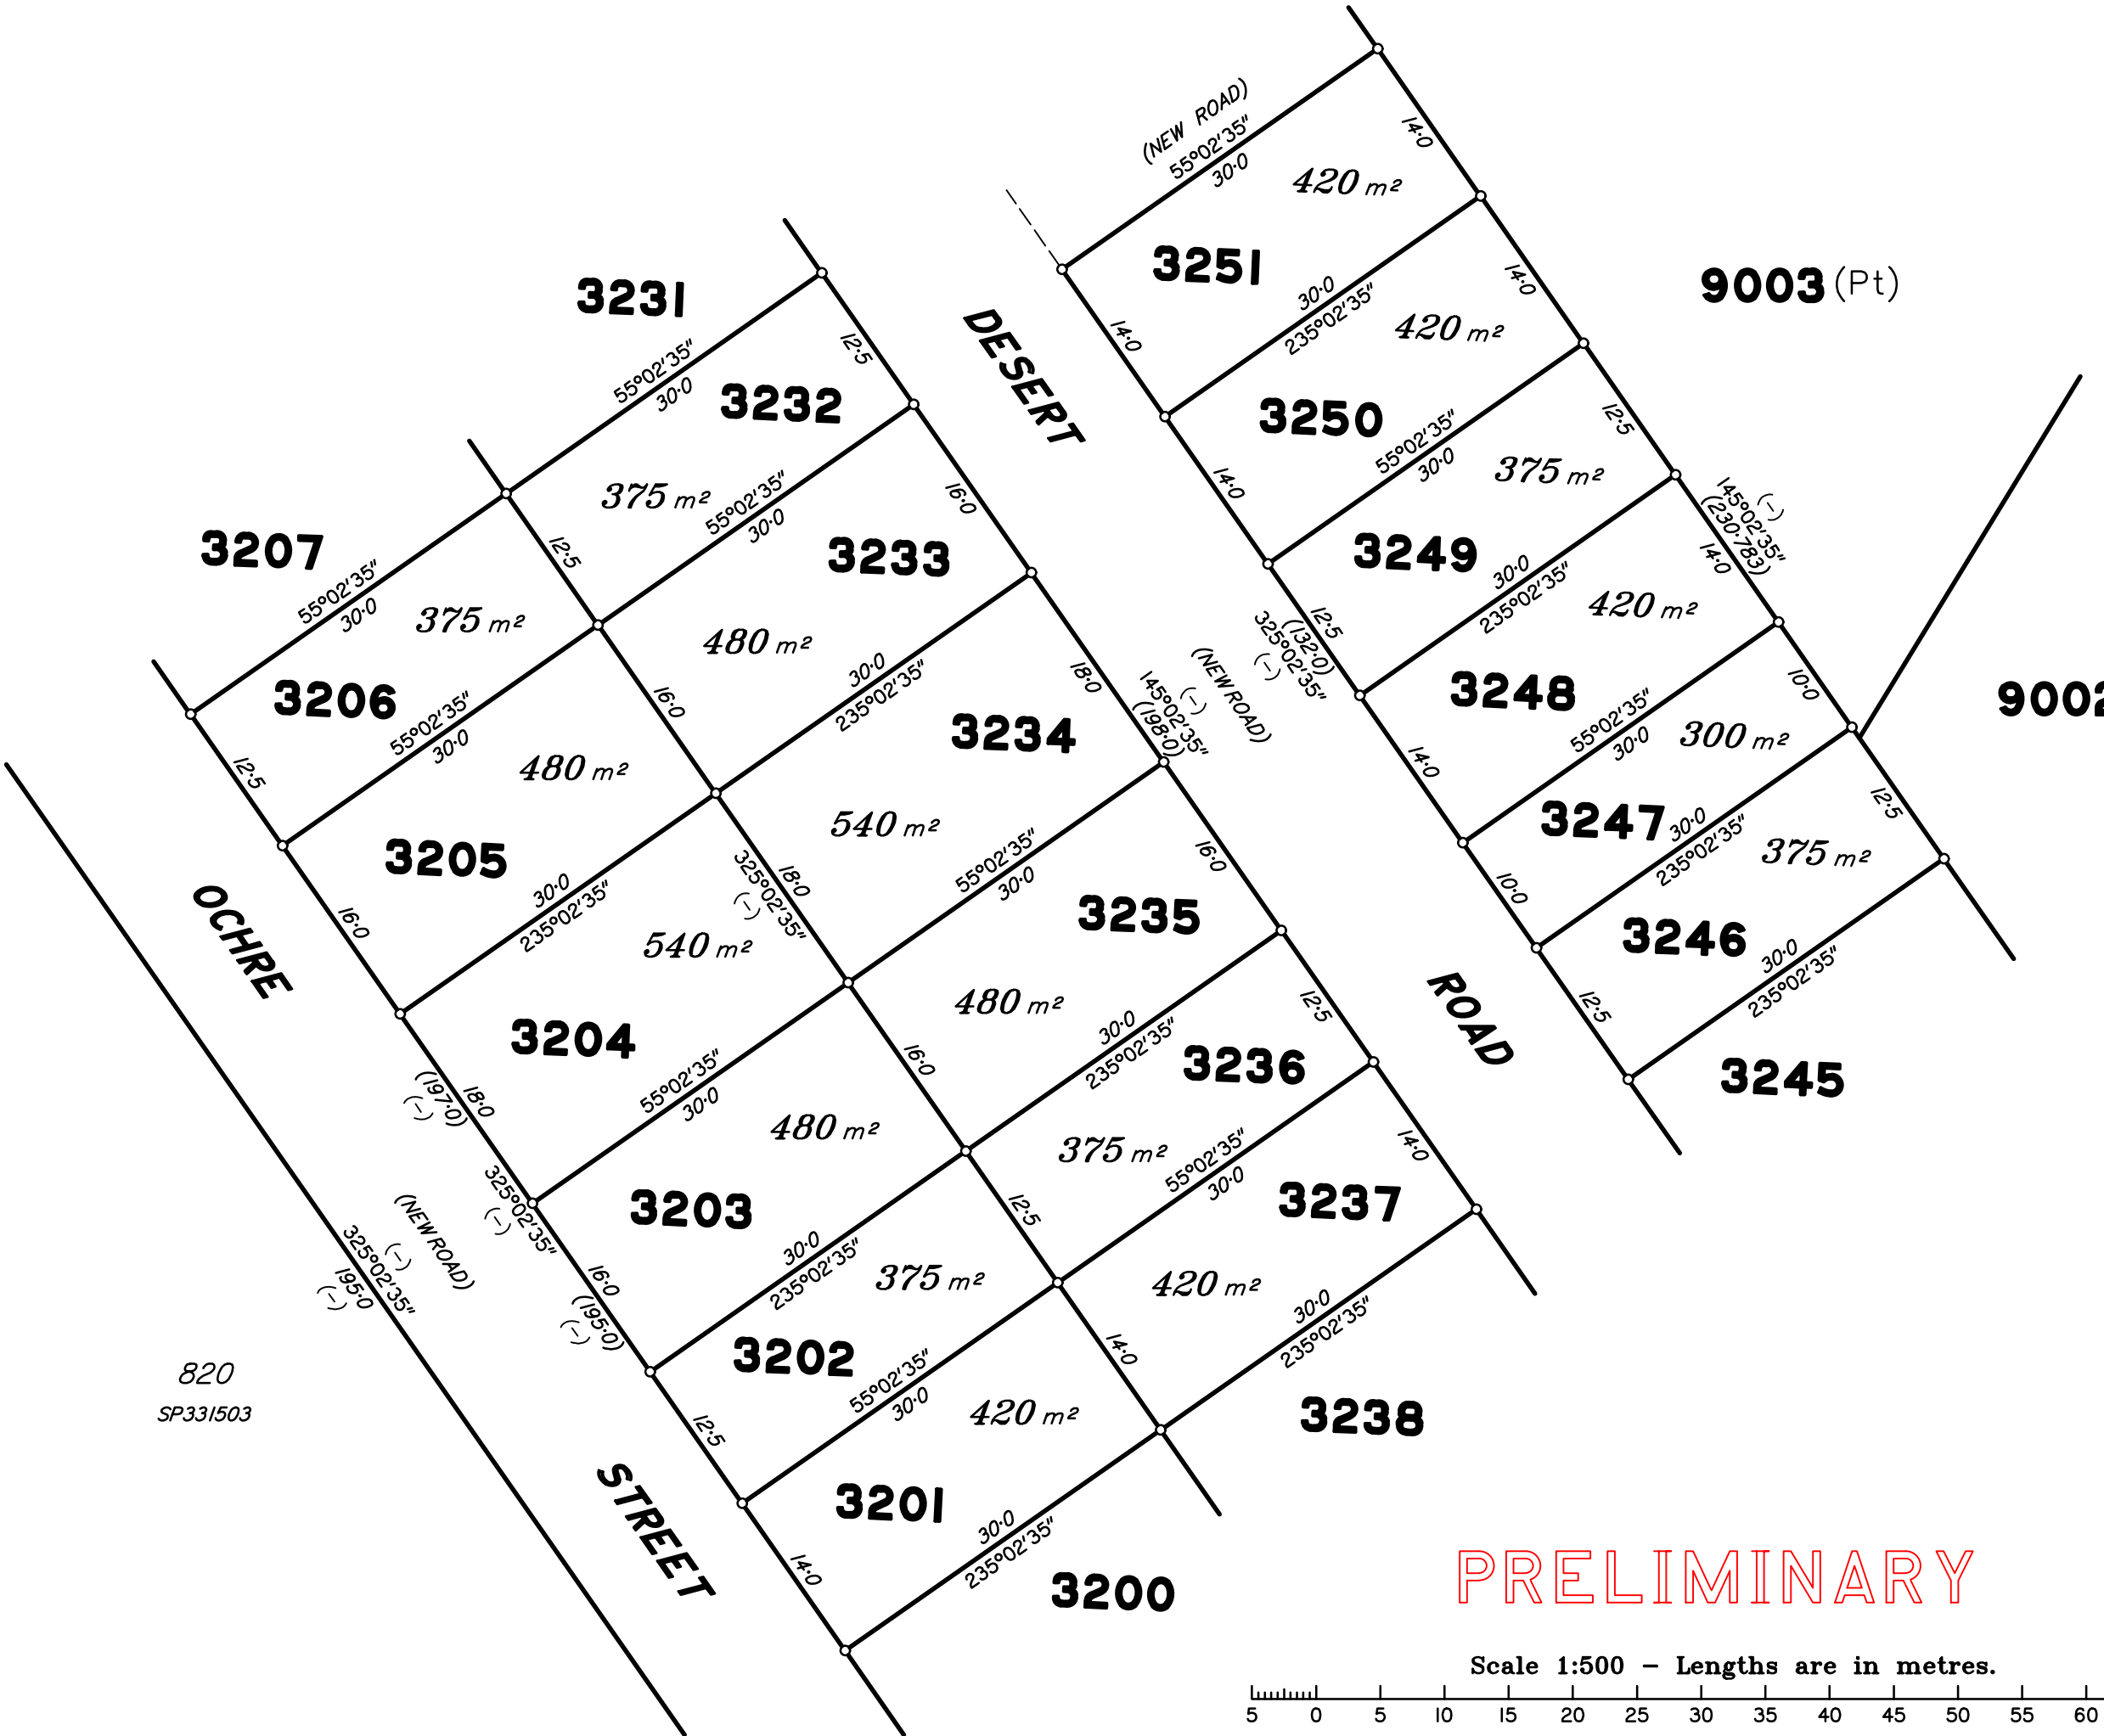


820  
SP331503

PRELIMINARY

Scale 1:500 - Lengths are in metres.

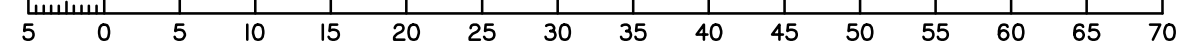

Insert  
Plan  
Number  
**SP338104**  
State copyright reserved.

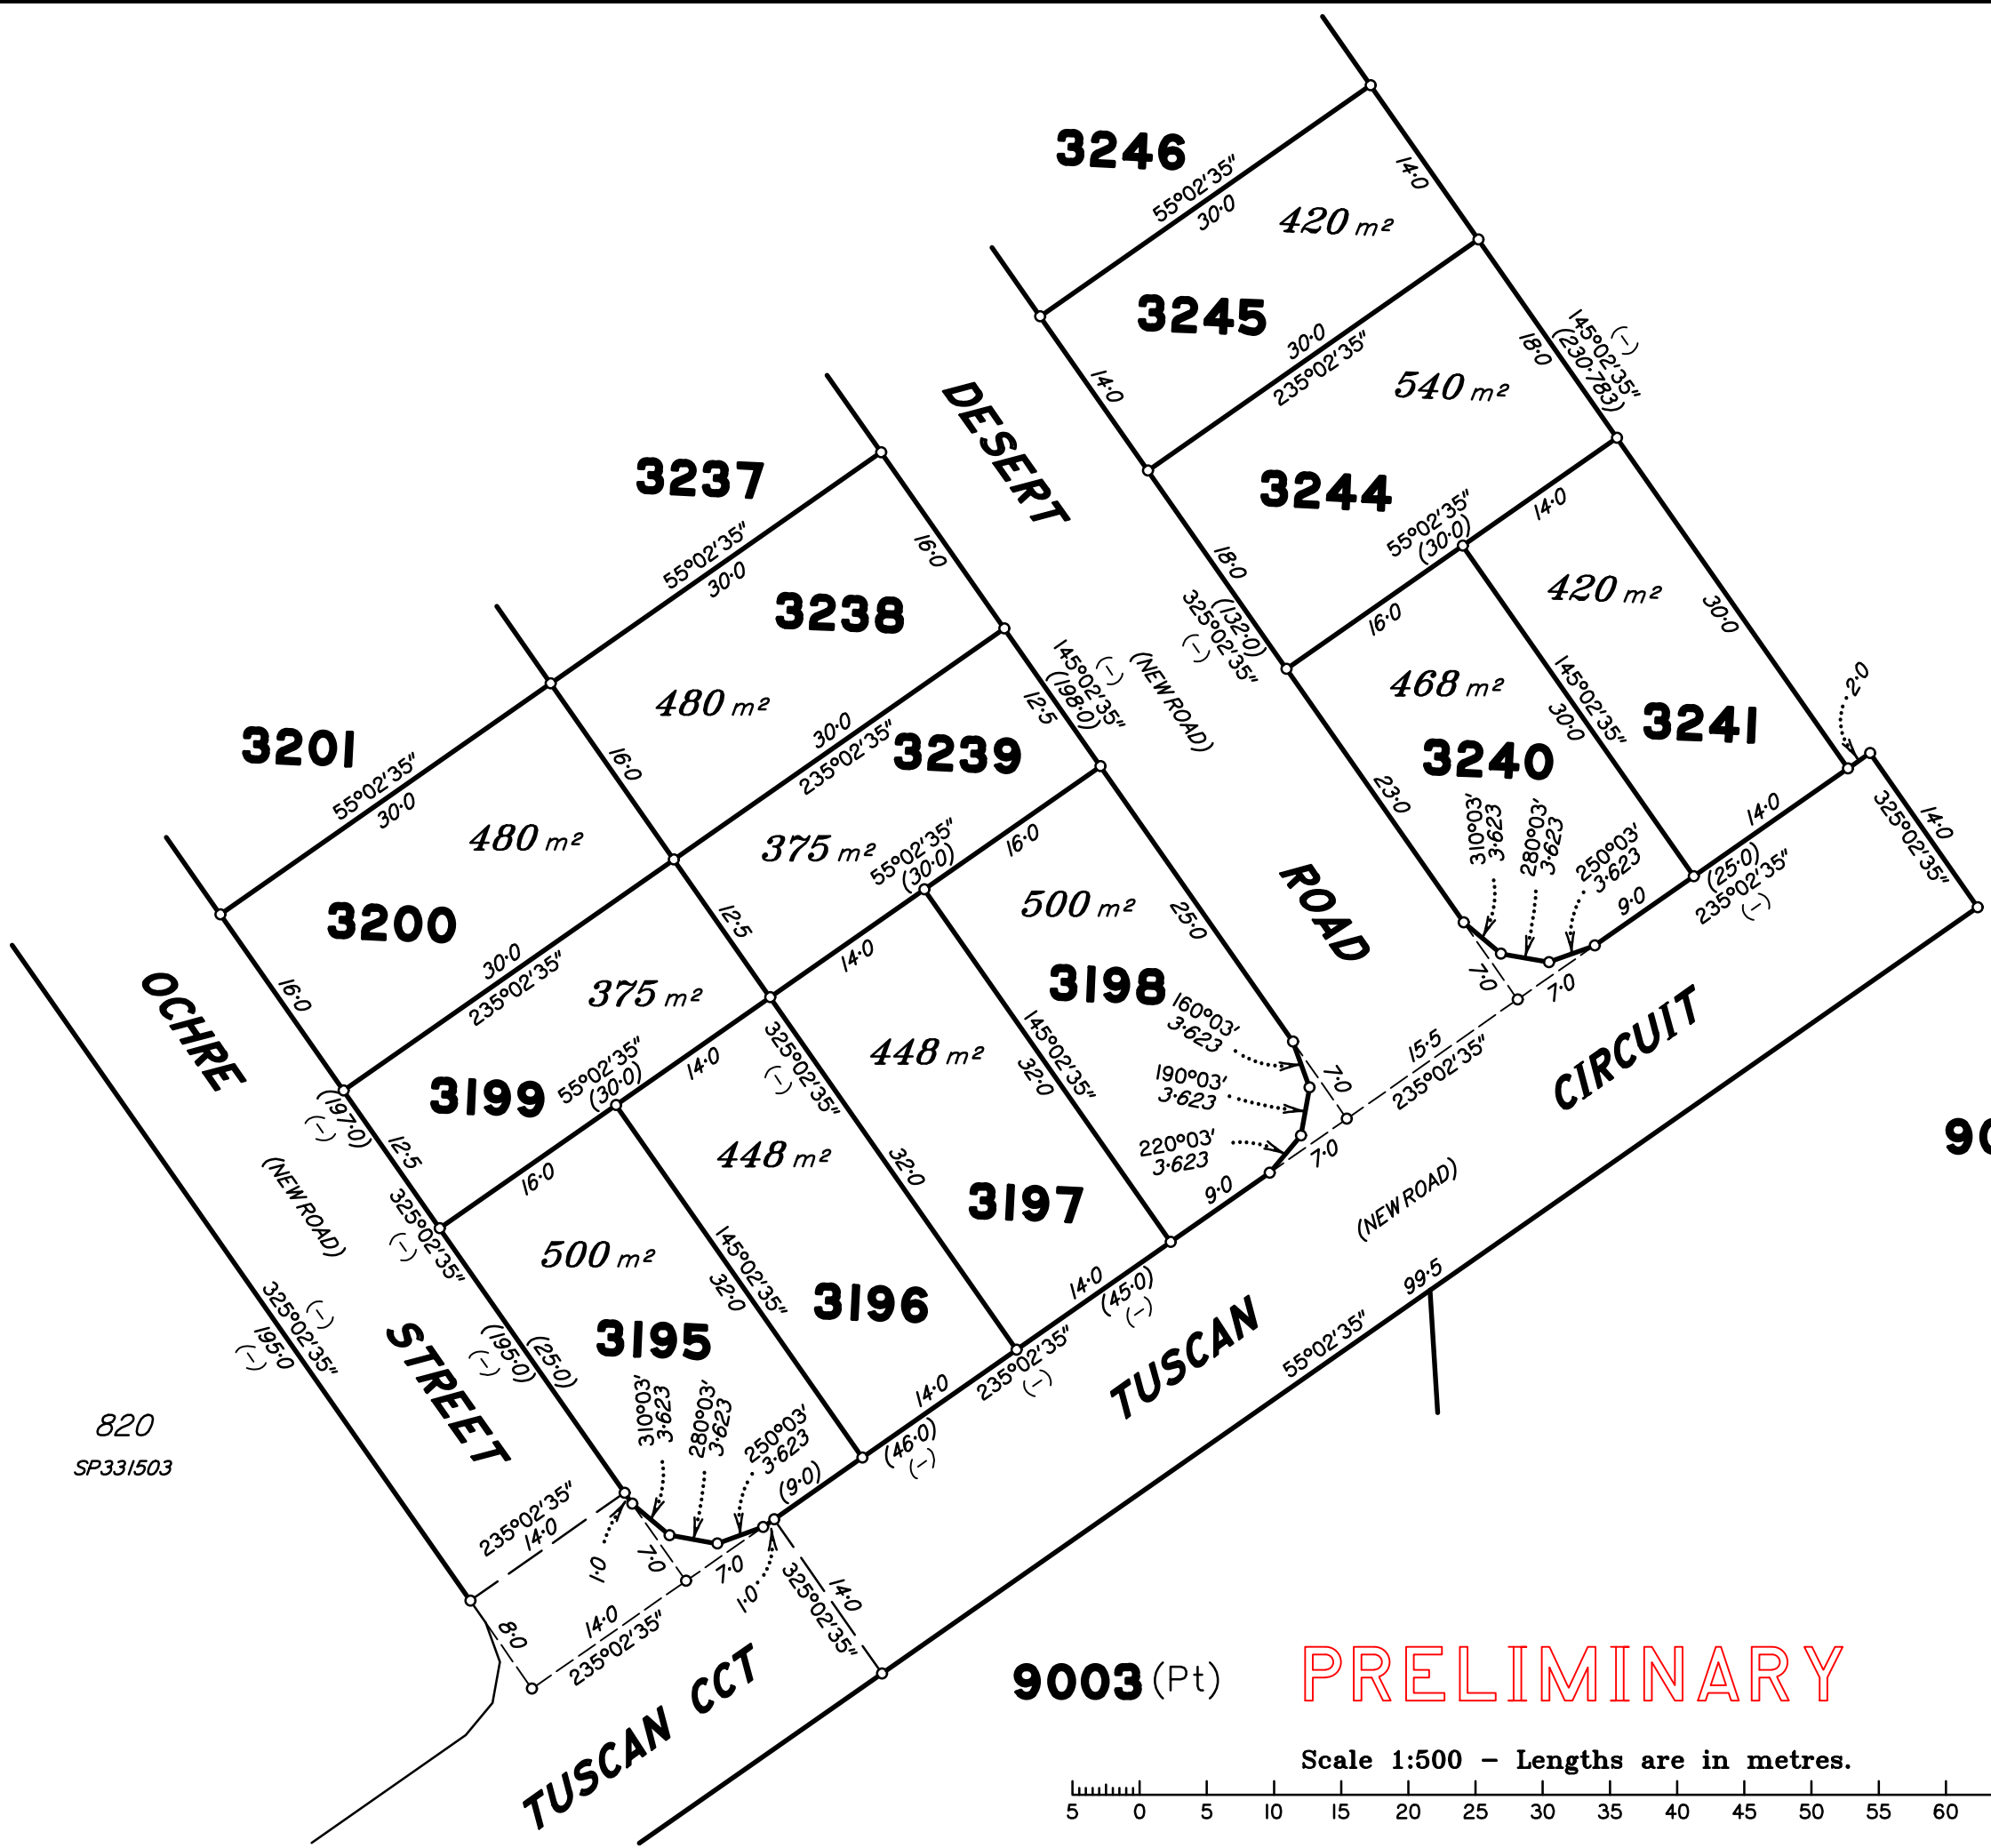


820  
SP331503

9003 (Pt)

PRELIMINARY

Scale 1:500 - Lengths are in metres.

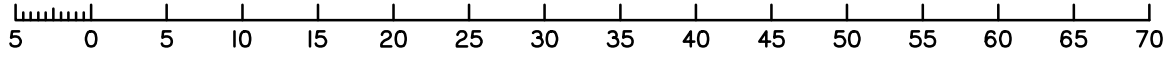

0  
50|mm  
100|mm  
150|mm

Insert  
Plan  
Number  
**SP338104**  
State copyright reserved.