


PRELIMINARY

Scale 1:7500 - Lengths are in metres.

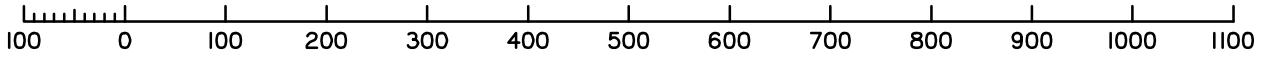

Preliminary Issues	
No.	by
A MS	Checked By
B MS	MS
	PS
	Date
	03/04/24
	15/04/24
	Comments
	Initial calc check for DP
	Balance Lot added

Plan of Lots 4095-4107, 4275-4293, 4296-4318 & 9003 and Emts A-G in Lots 4312, 4313, 285-4288 & 4293 respectively & Emt HH in Lot 9003.
Cancelling Lot 9003 on SP344892

LOCAL GOVERNMENT: LOGAN CITY
LOCALITY: GREENBANK

Meridian: MGA (Zone 56) wide PSMS

Scale:	1:7500
Format:	STANDARD
Survey Records:	No
SP344913	

**WARNING : Folded or Mutilated Plans will not be accepted.
Plans may be rolled.
Information may not be placed in the outer margins.**

(Dealing No.)

4. Lodged by

(Include address, phone number, email, reference, and Lodger Code)

i. Existing		Created		
Title Reference	Description	New Lots	Road	Secondary Interests
To Issue	Lot 9003 on SP344892	4095-4107, 4275-4293, 4296-4318 & 9003	New Rd	Emts A-G & HH

PRELIMINARY

9003 4095-4107, 4275-4293 & 4296-4318	Por 434 & 436 Por 434
Lots	Orig

2. Orig Grant Allocation :


3. References :
Dept File :
Local Govt :
Surveyor : 7598-P10.3 Survey Advice: 2018-0912

5. Passed & Endorsed :
By: SAUNDERS HAVILL GROUP PTY LTD
Date :
Signed :
Designation : **Endorsing Officer**

6. Building Format Plans only.
I certify that :
* As far as it is practical to determine, no part of the building shown on this plan encroaches onto adjoining lots or road;
* Part of the building shown on this plan encroaches onto adjoining * lots and road
.....
Cadastral Surveyor/Director* Date
*delete words not required


7. Lodgement Fees :
Survey Deposit \$
Lodgement \$
.....New Titles \$
Photocopy \$
Postage \$
TOTAL \$

8. Insert Plan Number **SP344913**

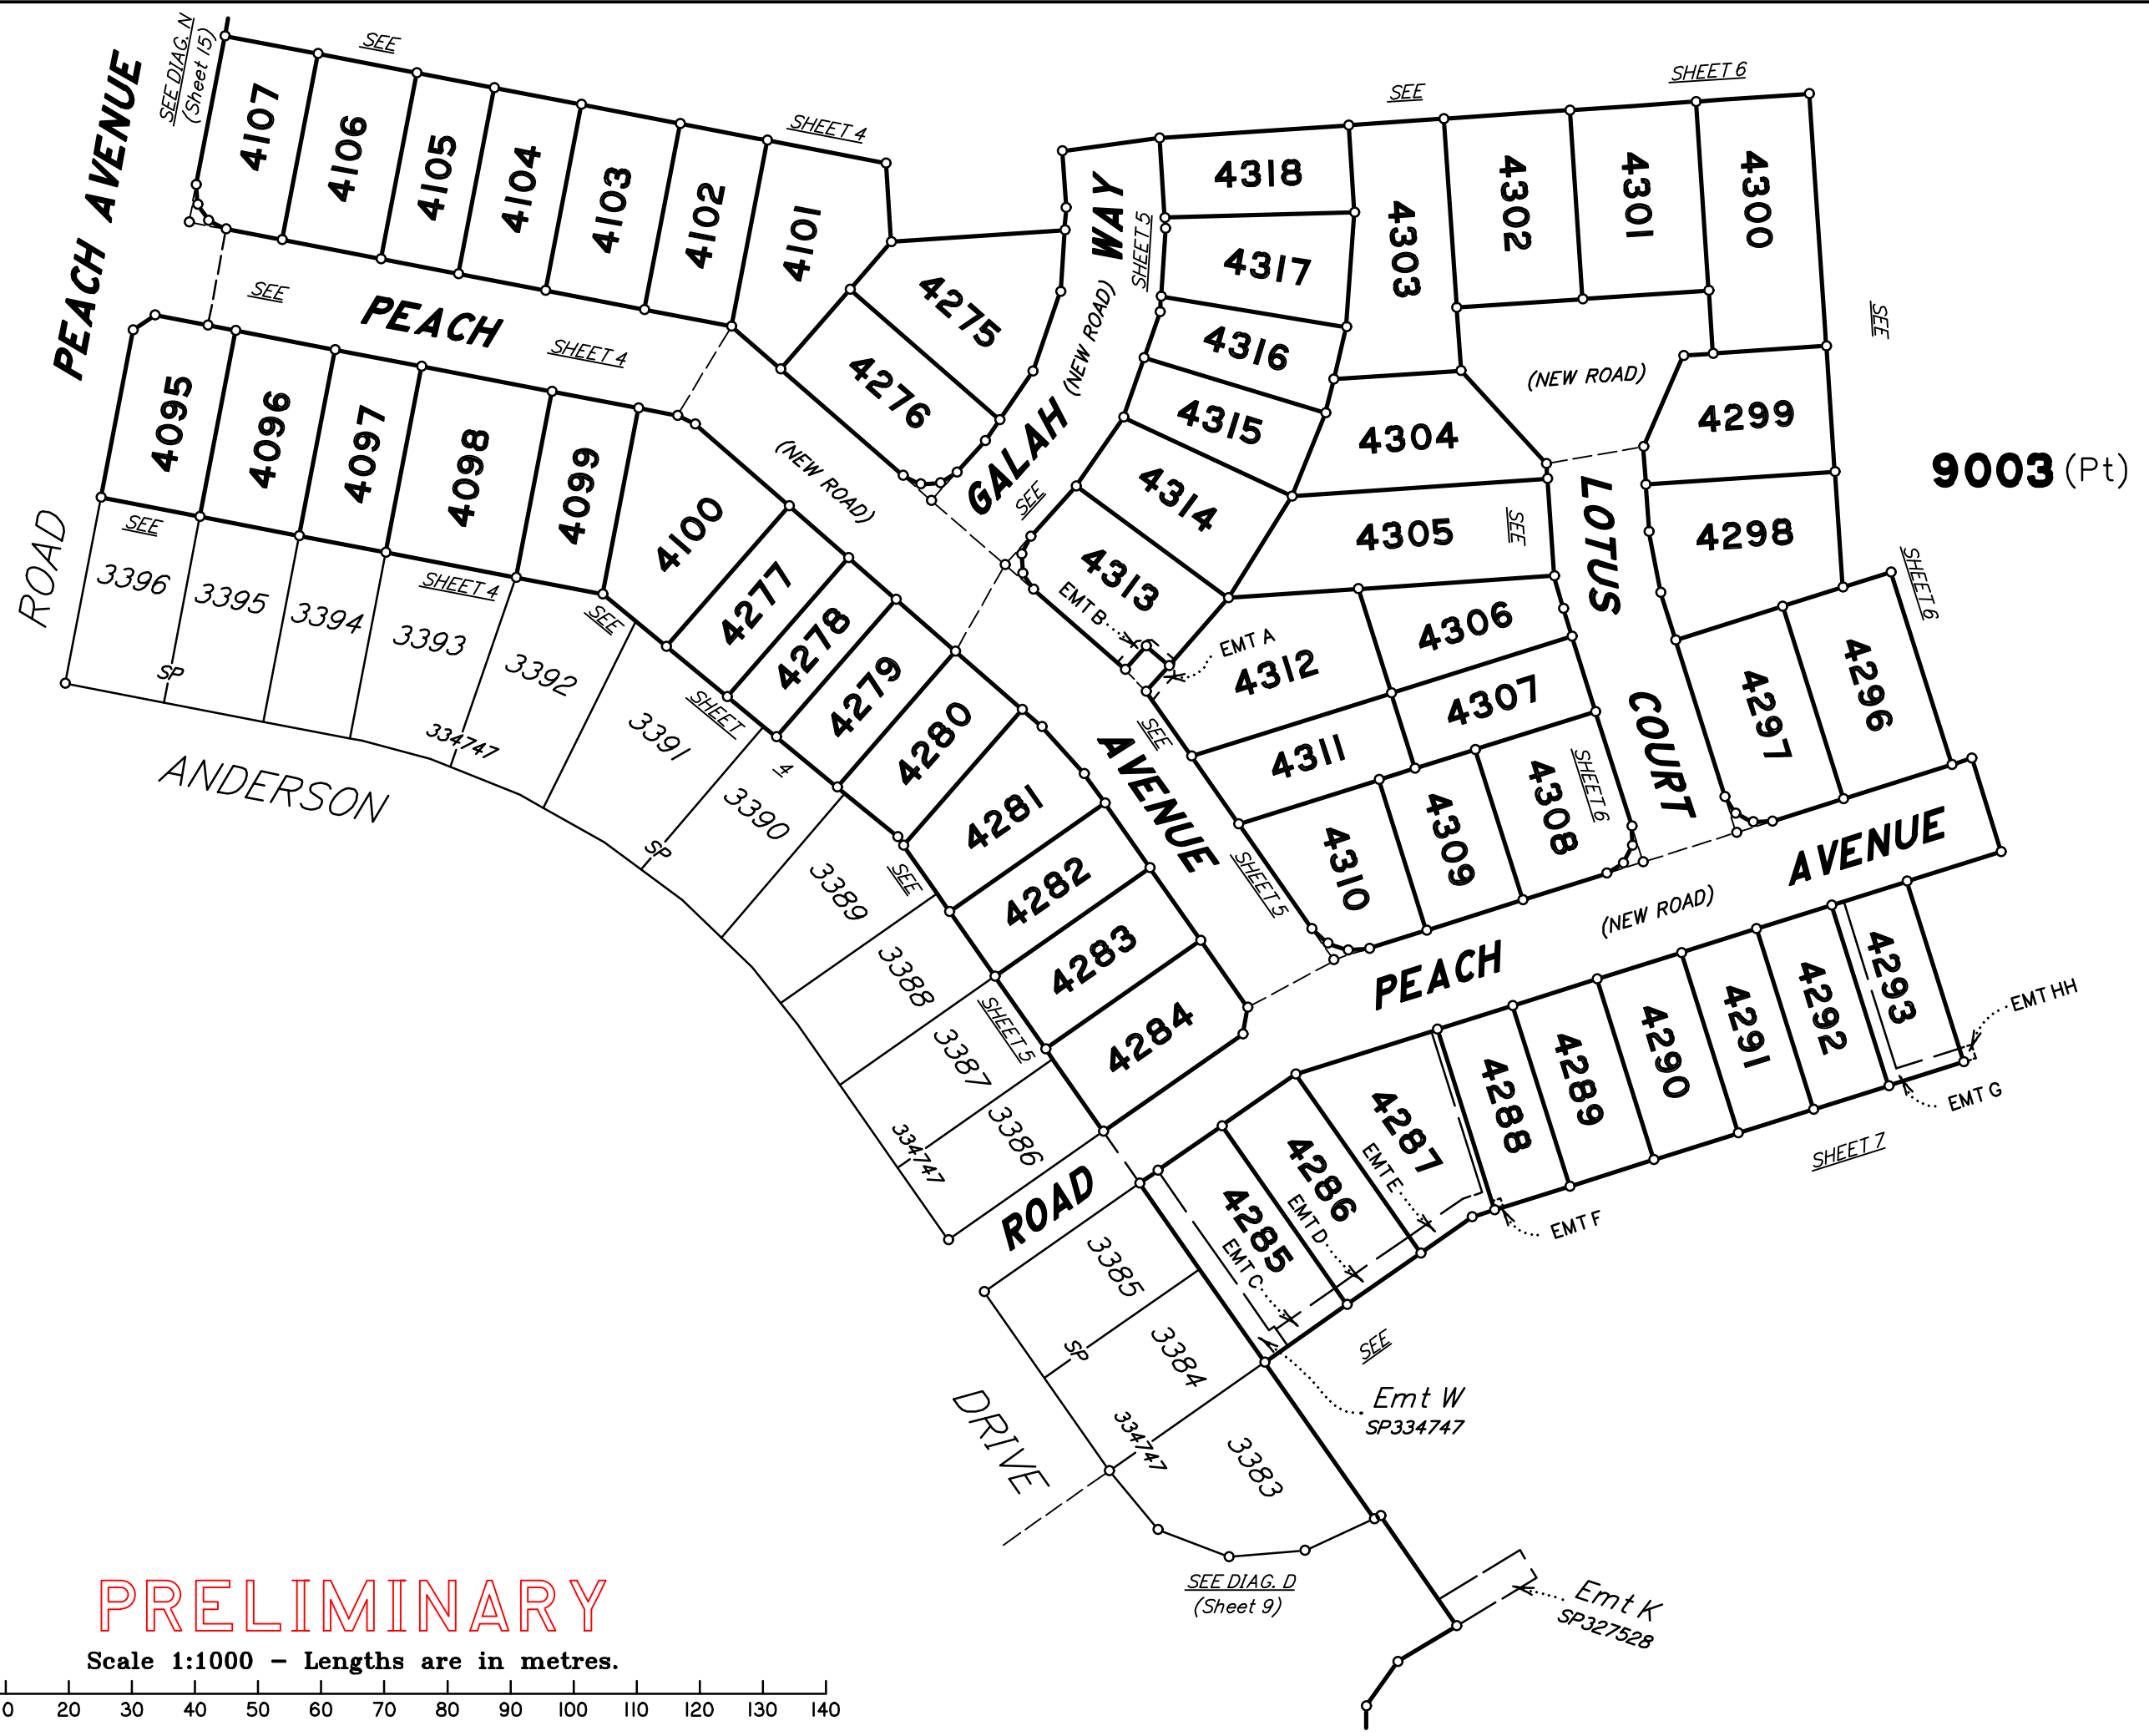

PRELIMINARY

Scale 1:1000 - Lengths are in metres.

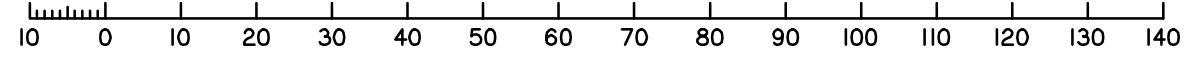

State copyright reserved.


Insert
Plan
Number
SP344913

0
50 | mm
100 | mm
150 | mm




DIAGRAM A


1:100

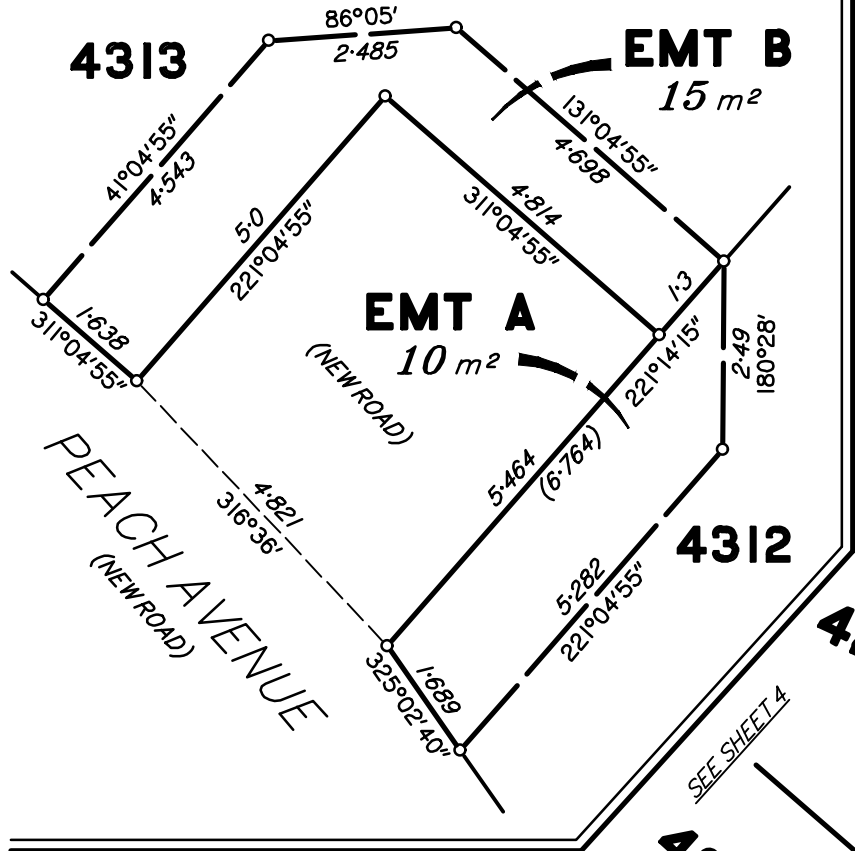

9003 (Pt)

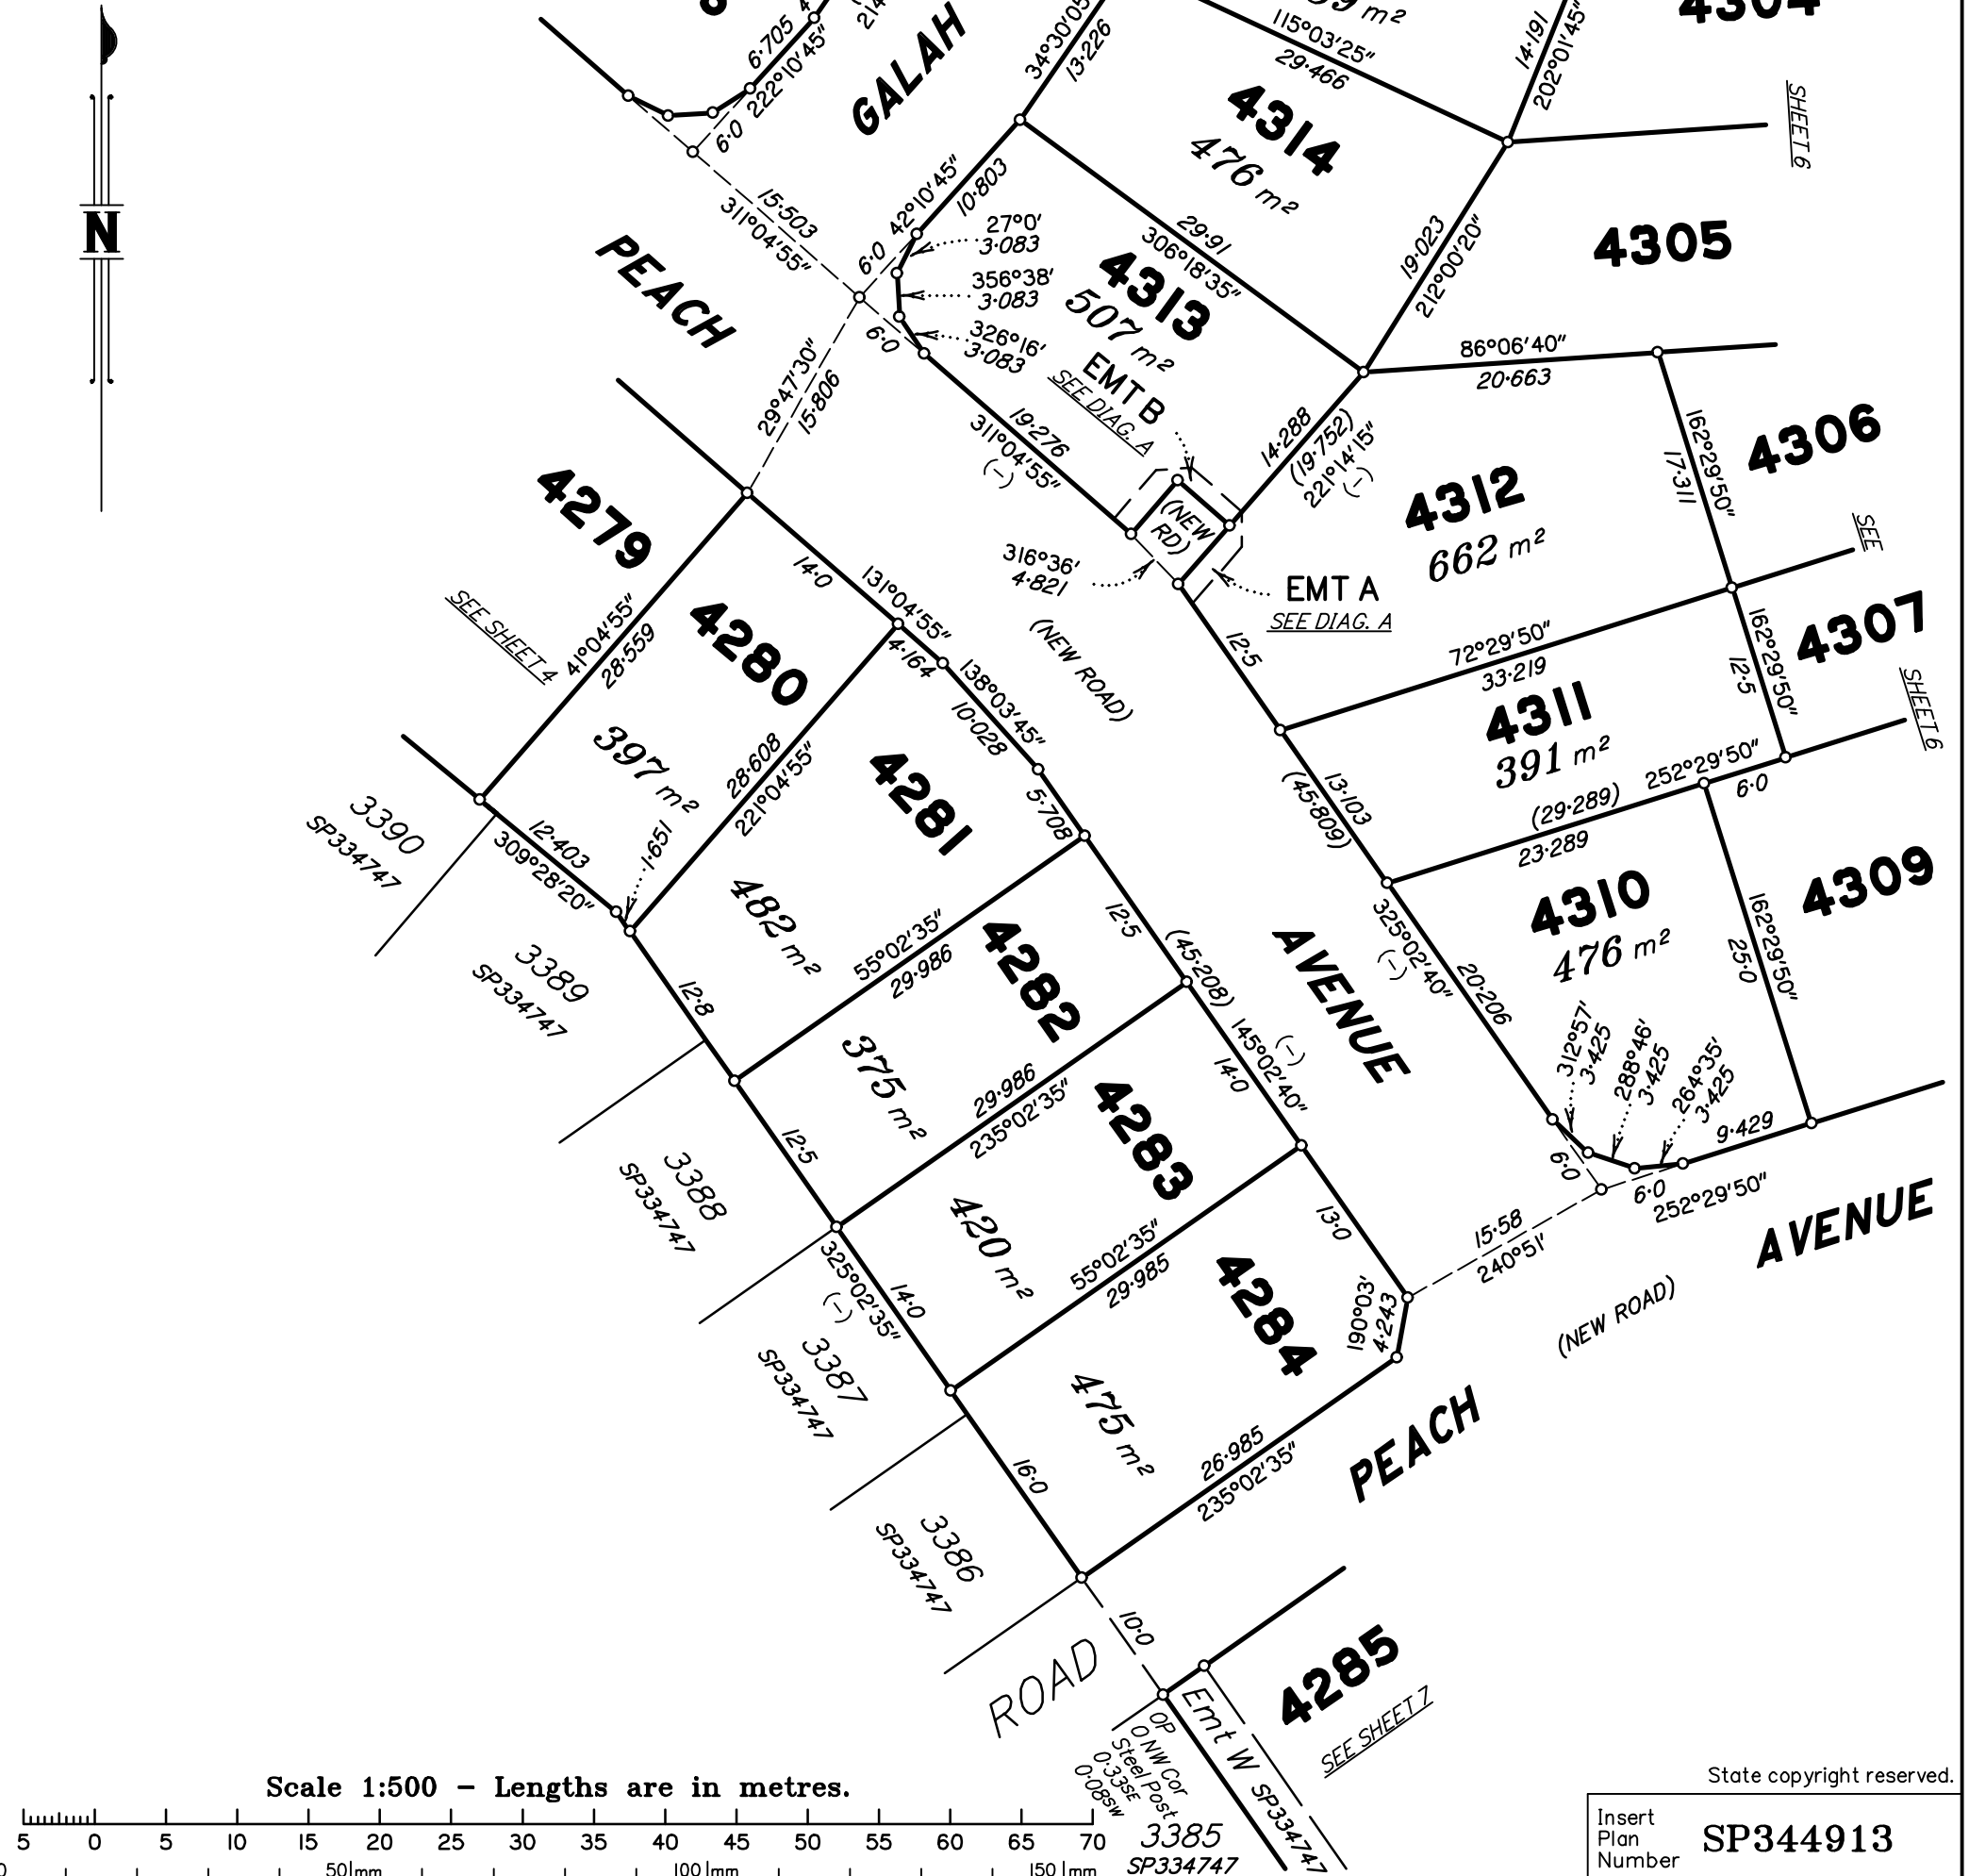

Scale 1:500 - Lengths are in metres.

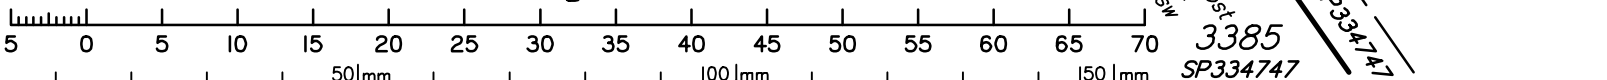


State copyright reserved.

Insert Plan Number SP344913


Op
ONVICor
Steel Post
0.339
0.085w
3385
SP334747



9003 (Pt)

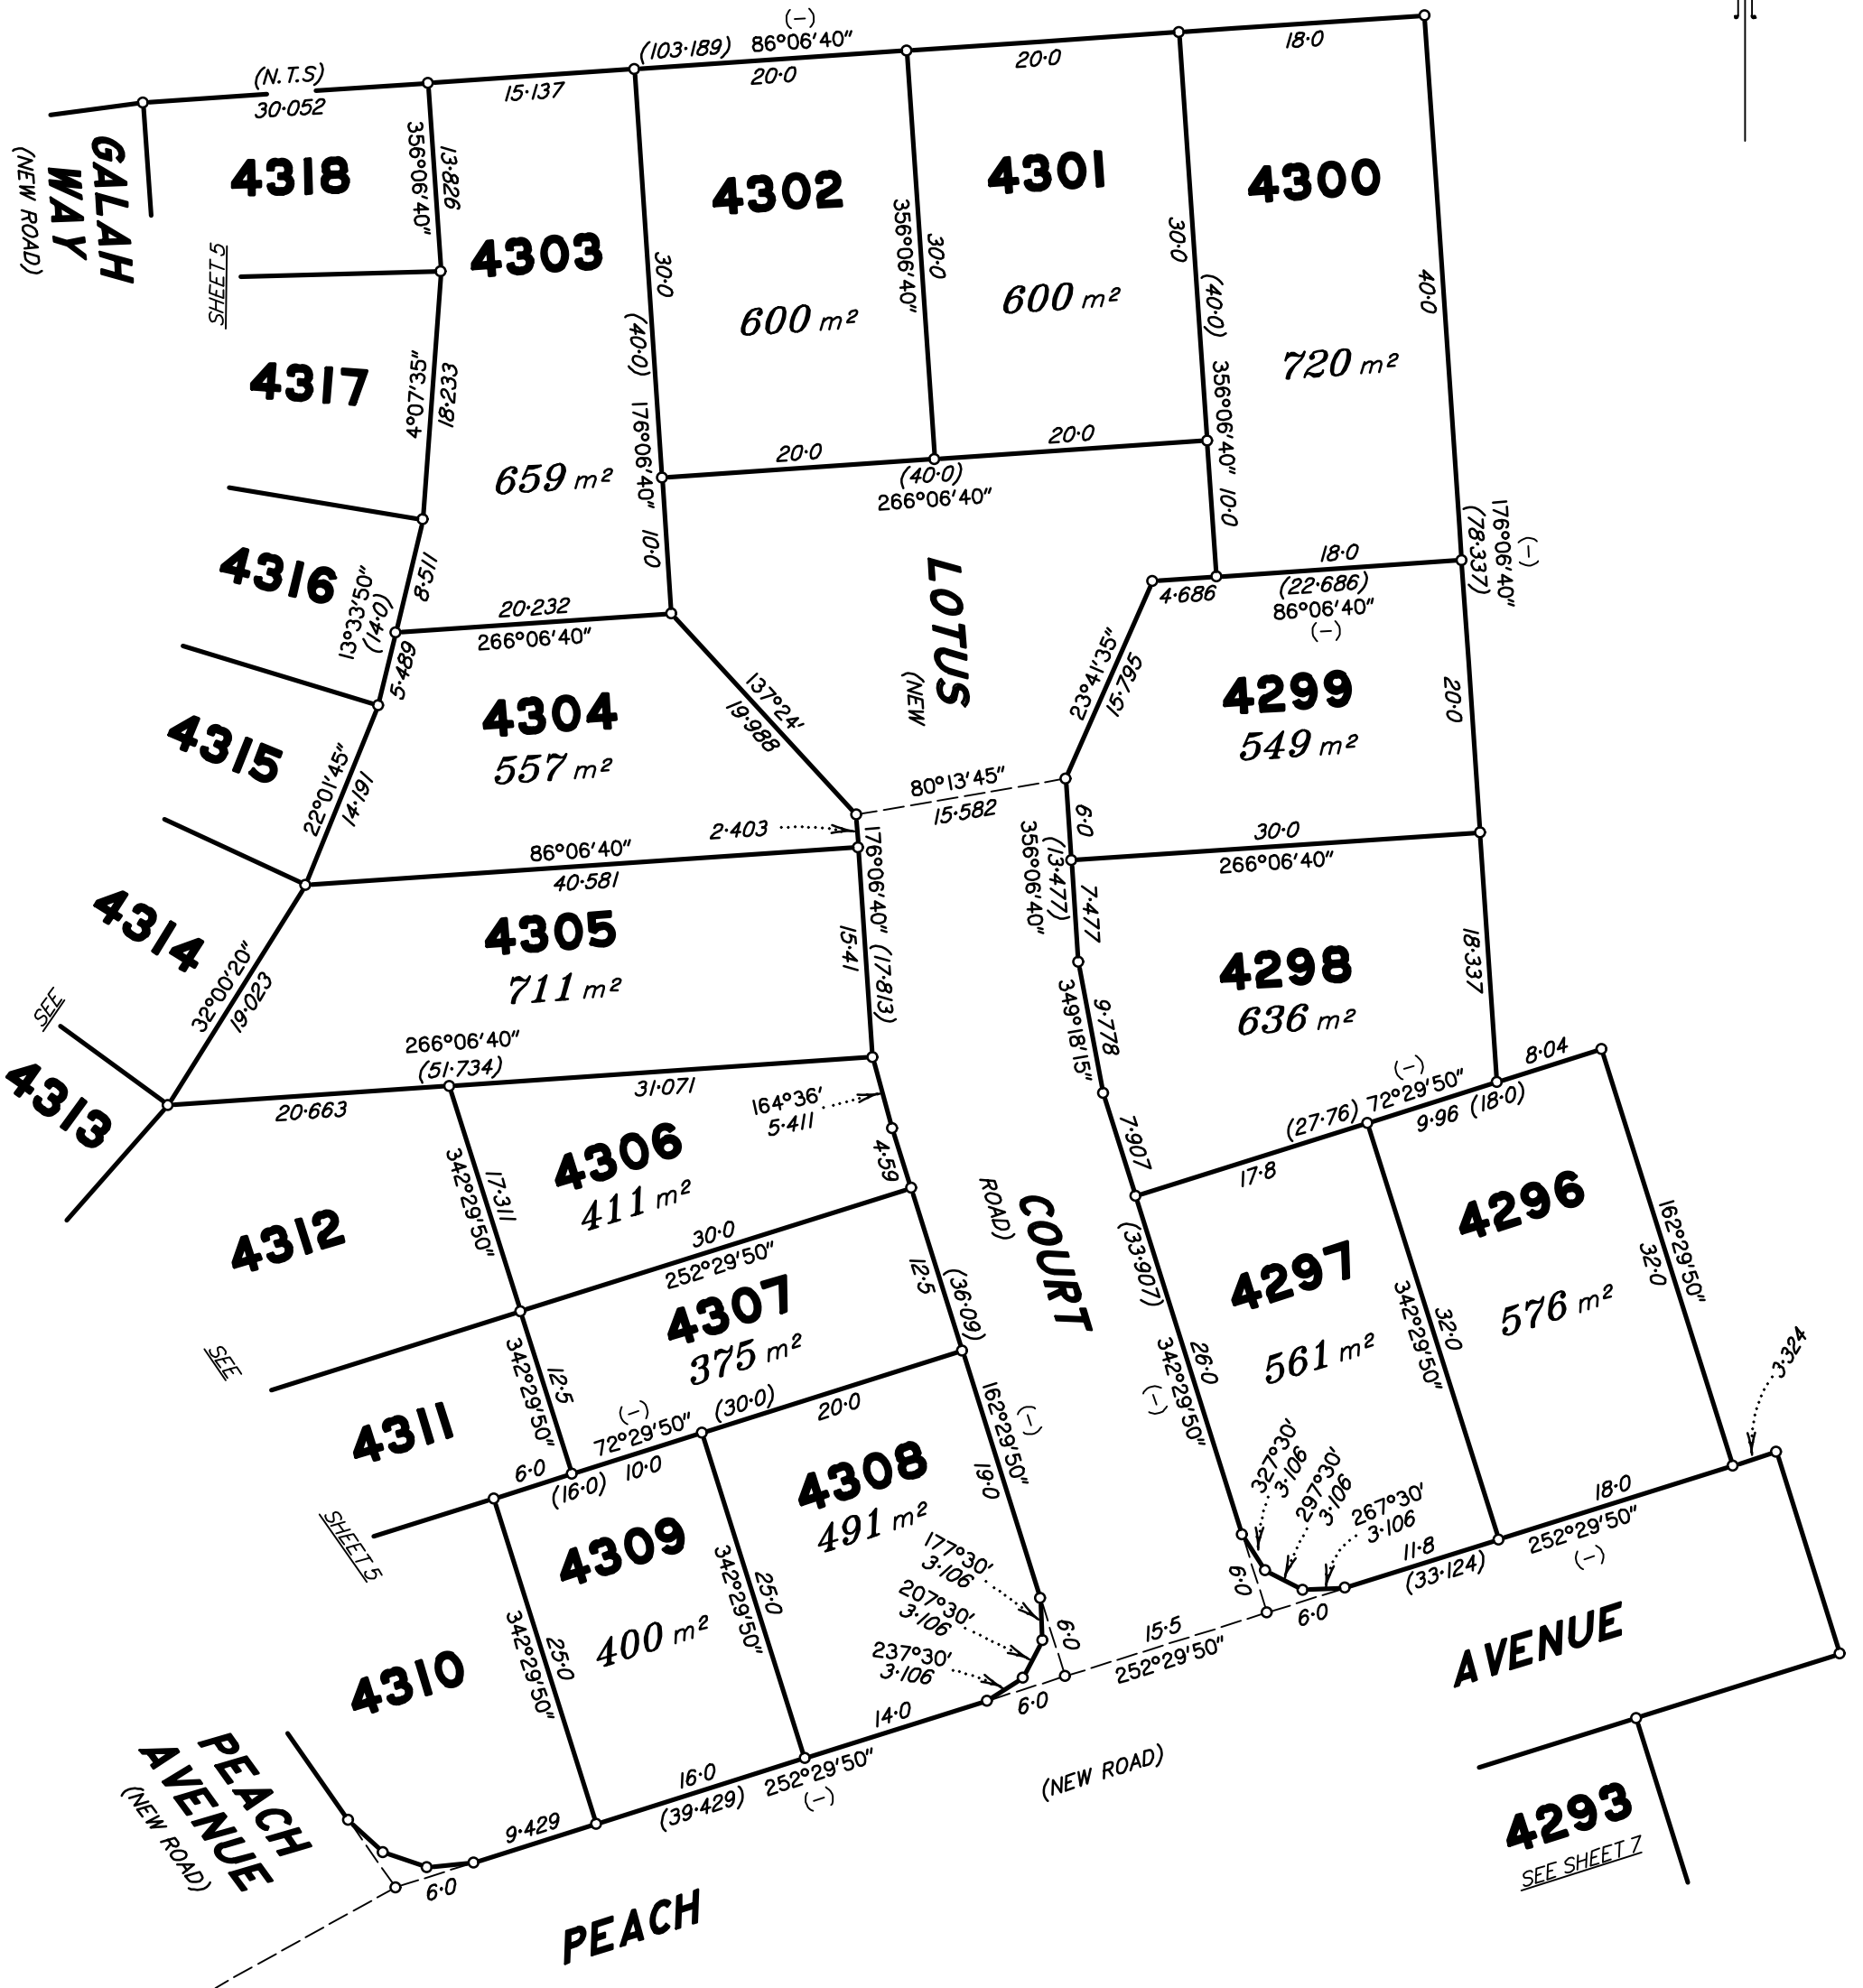


Scale 1:500 - Lengths are in metres.

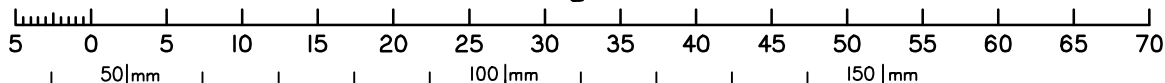

State copyright reserved.


Insert Plan Number **SP344913**

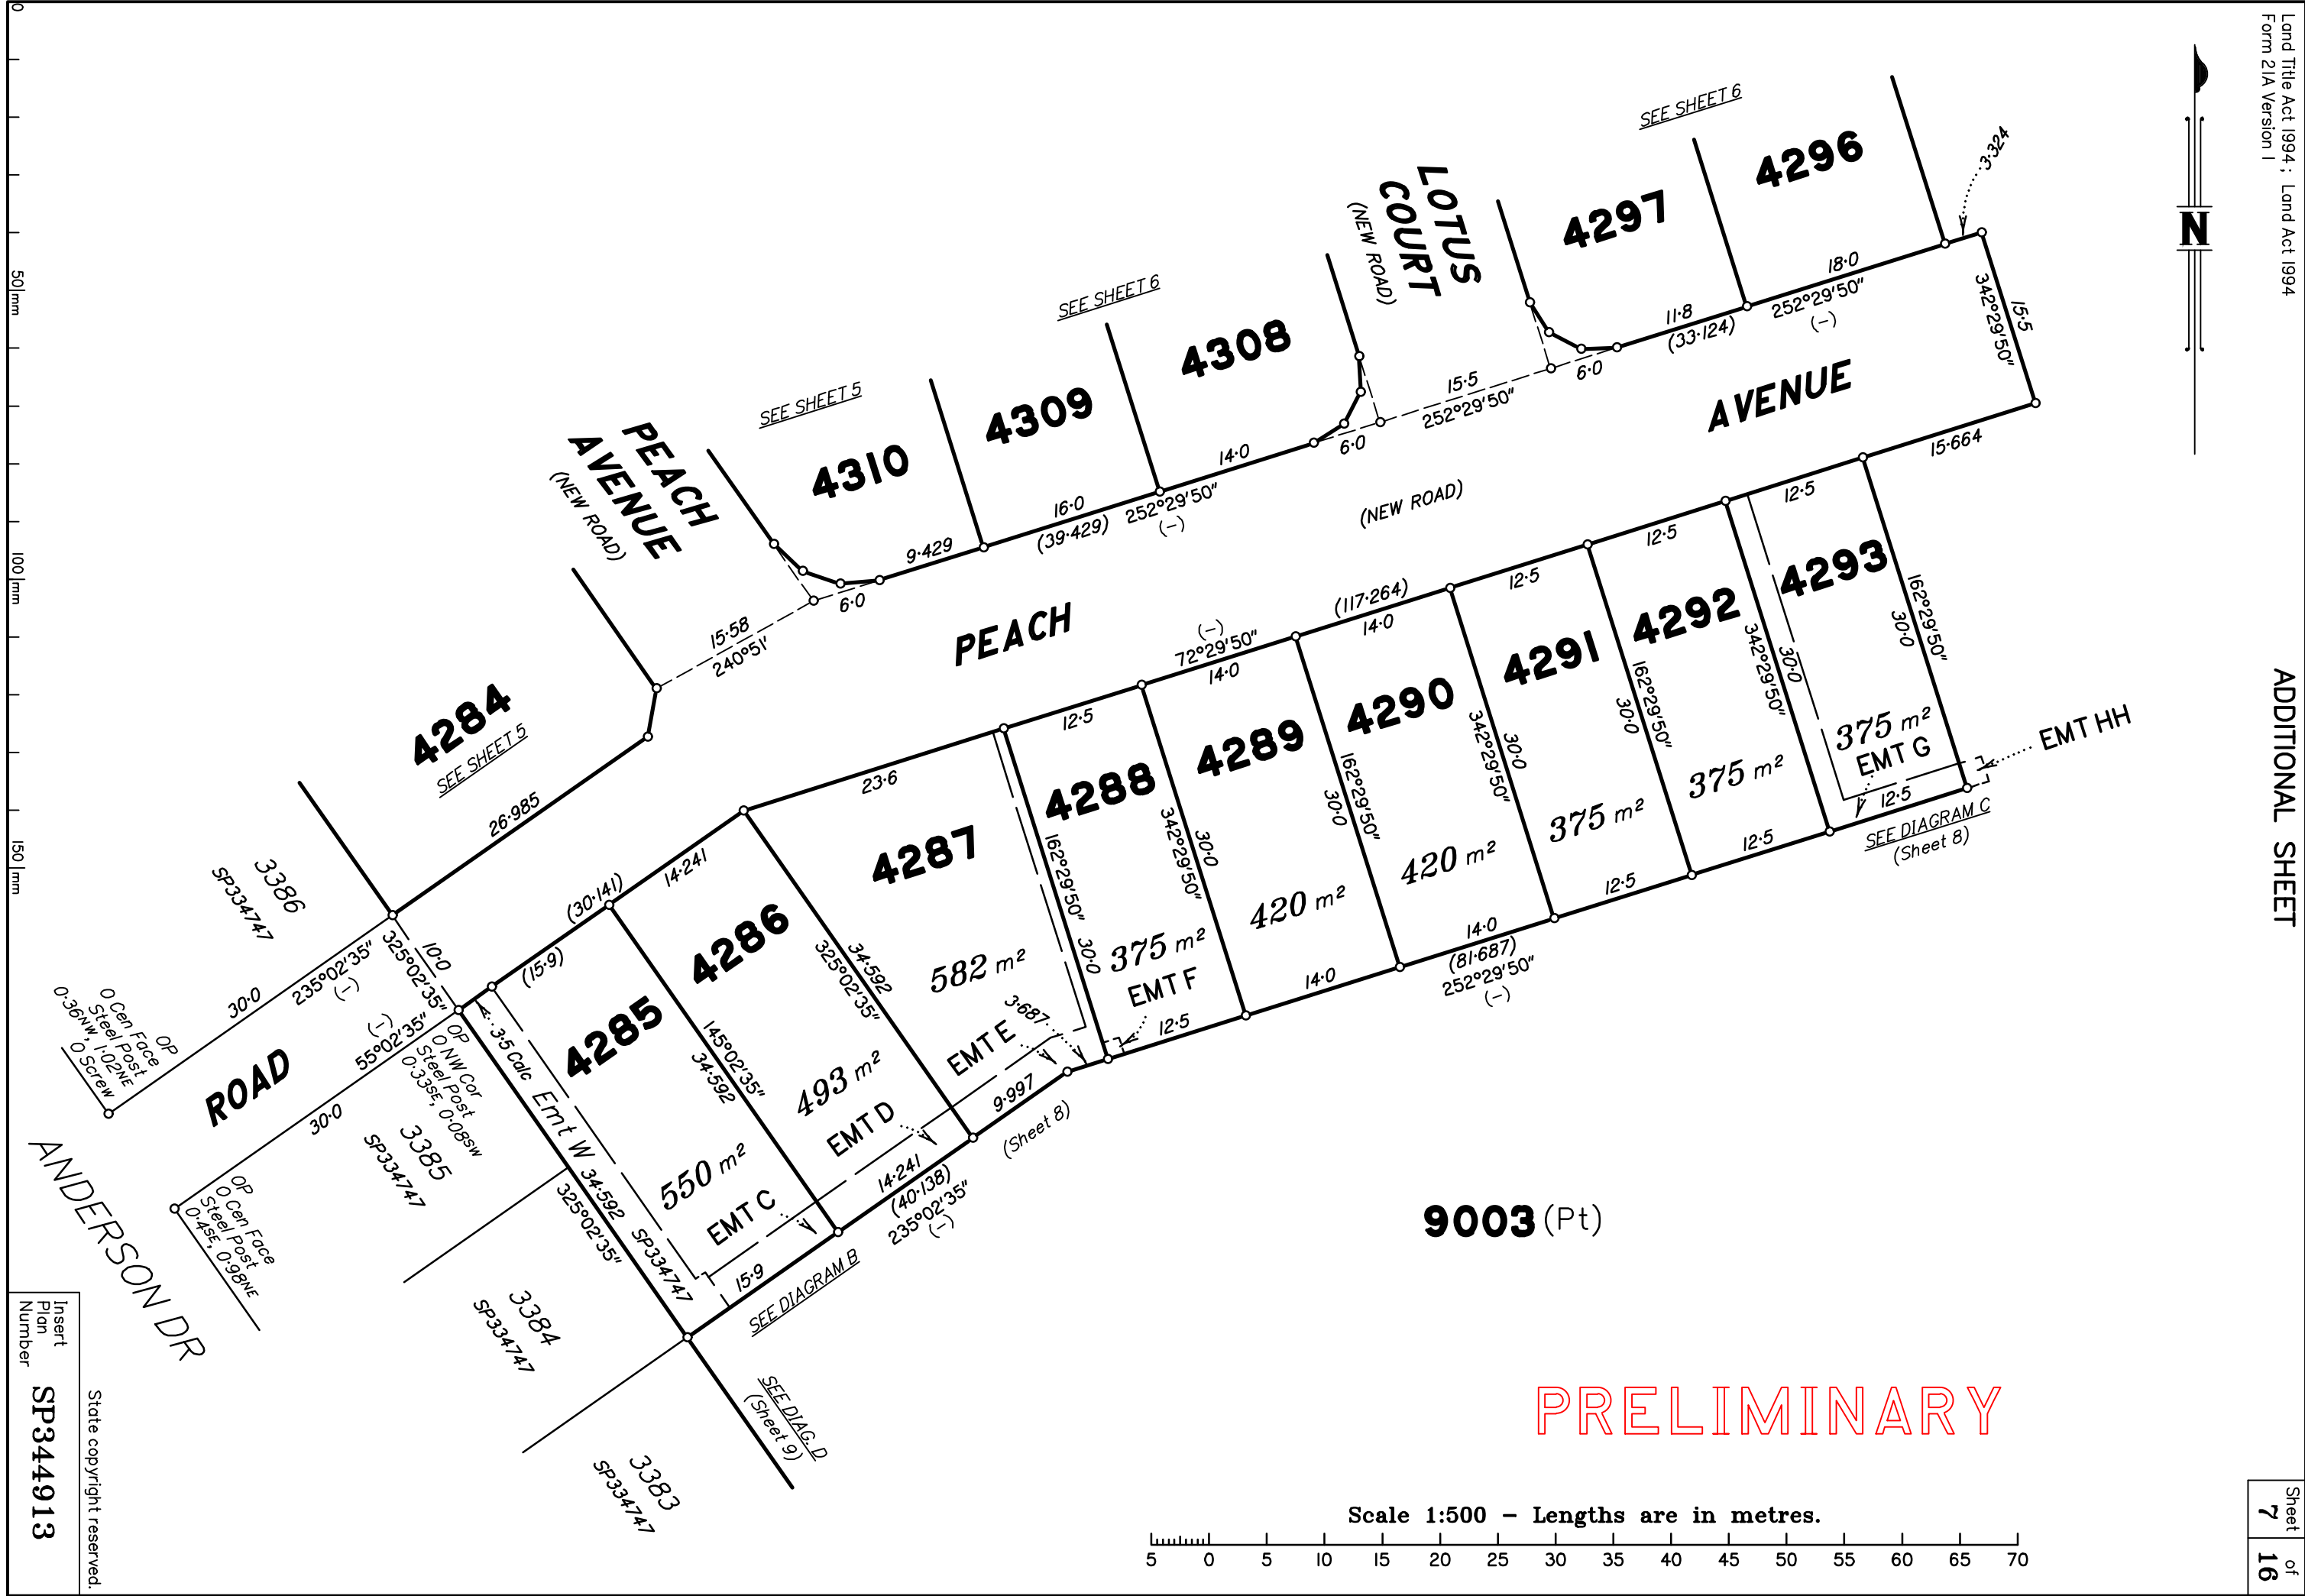

9003 (Pt)

PRELIMINARY

Scale 1:500 - Lengths are in metres.

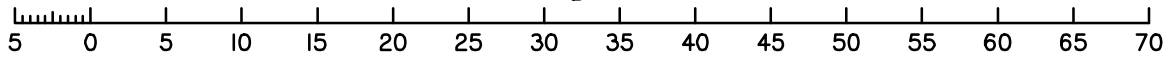

Insert
Plan
Number
SP344913
State copyright reserved.



DIAGRAM C
1:250



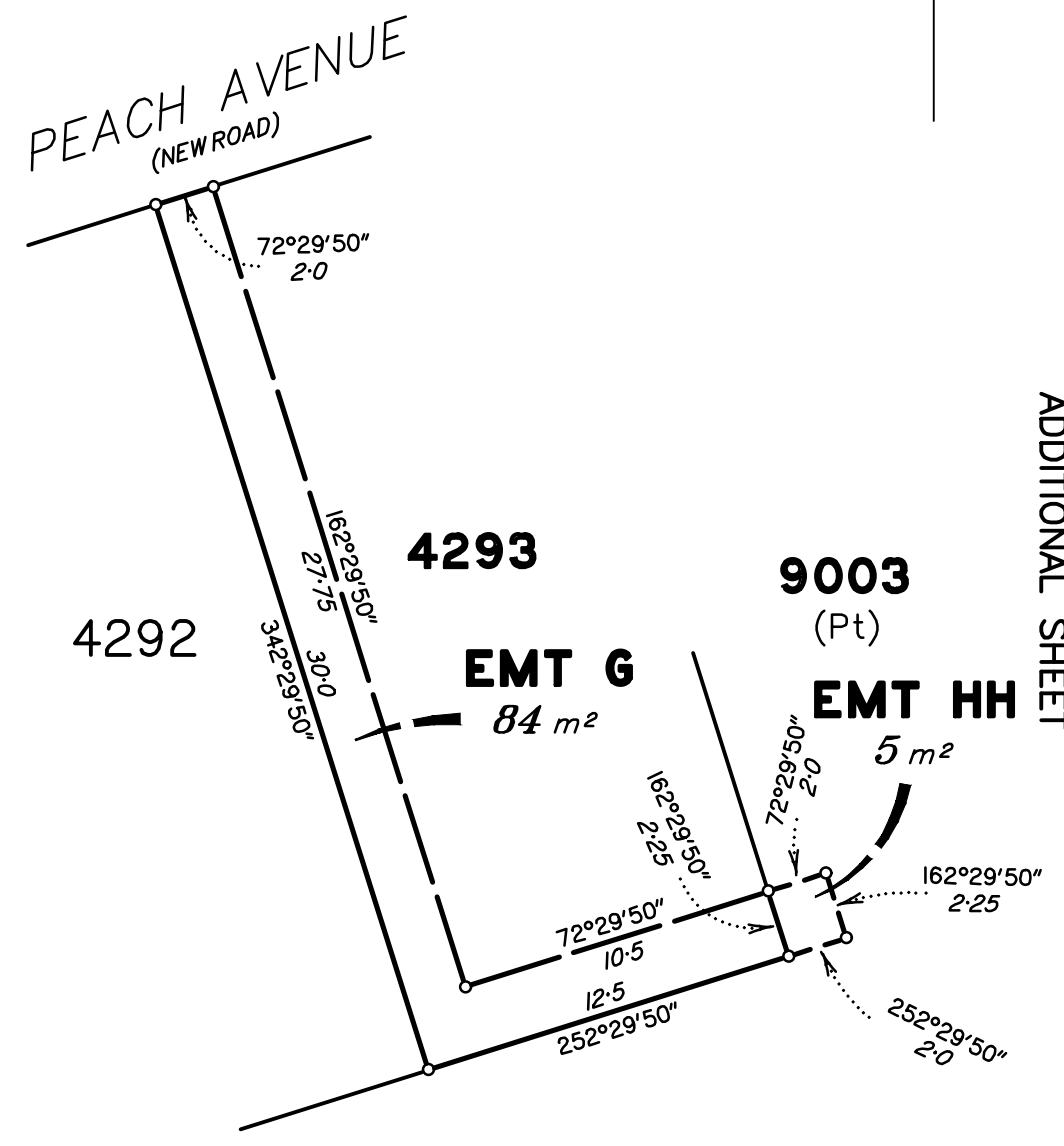


DIAGRAM B
1:250

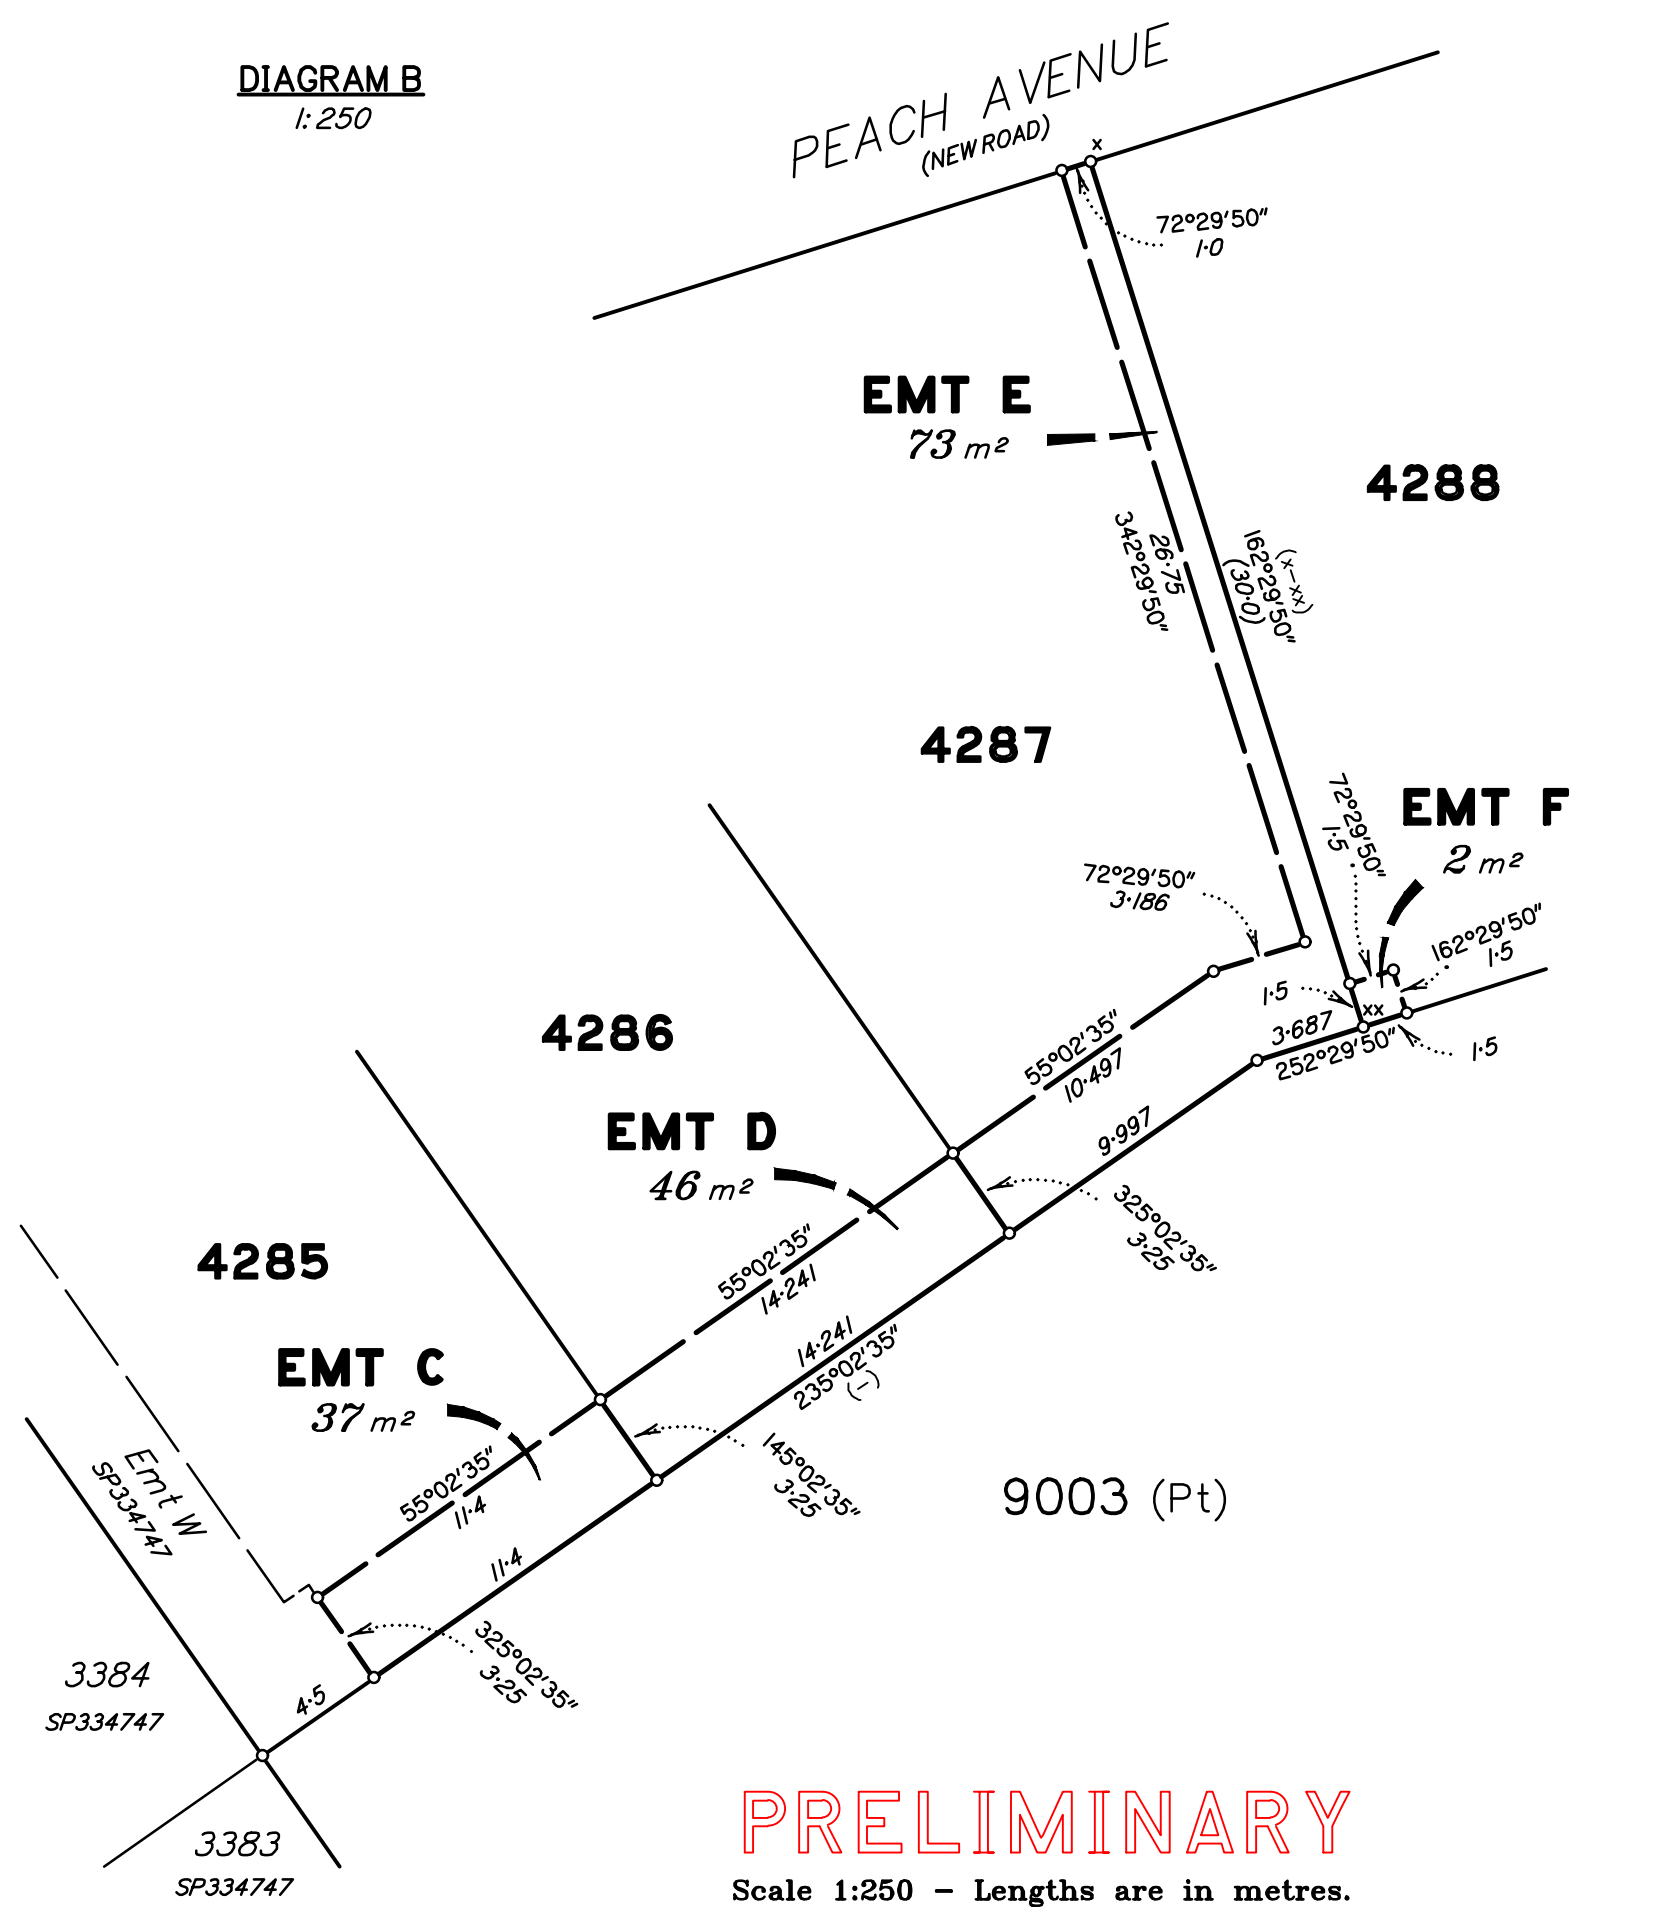

PRELIMINARY

Scale 1:250 - Lengths are in metres.

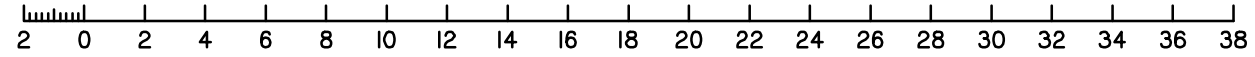

Insert
Plan
Number
SP344913
State copyright reserved.

0
50 mm
100 mm
150 mm



DIAGRAM E
1:500

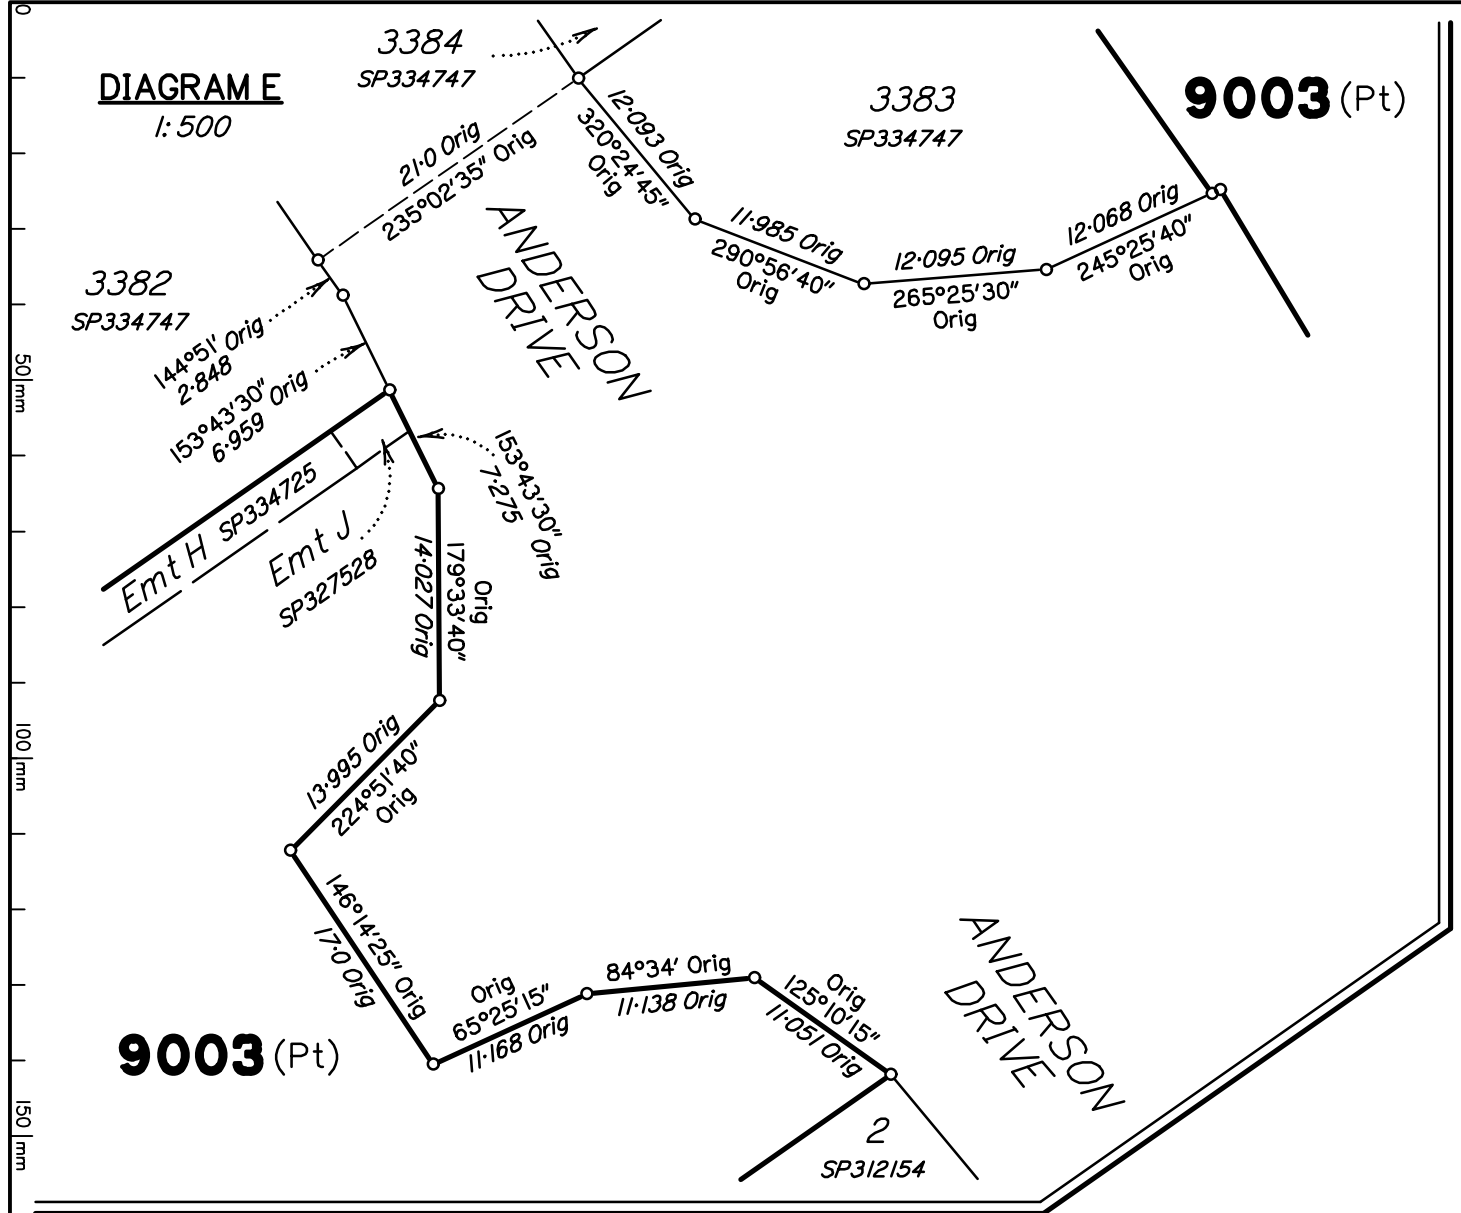


DIAGRAM D
1:2000


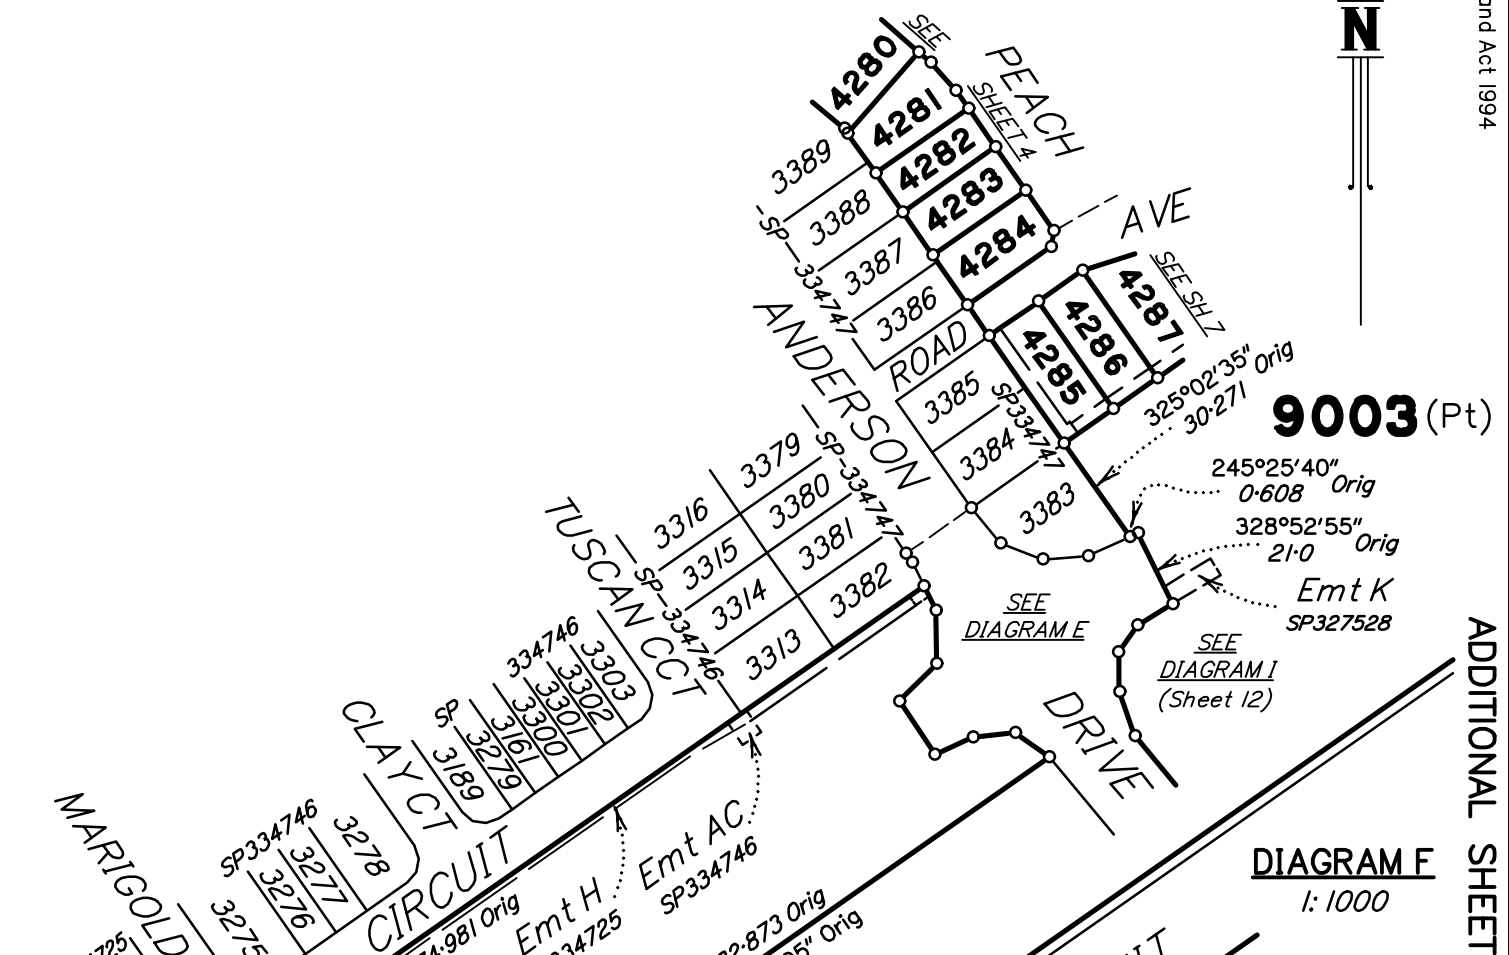


DIAGRAM F
1:1000

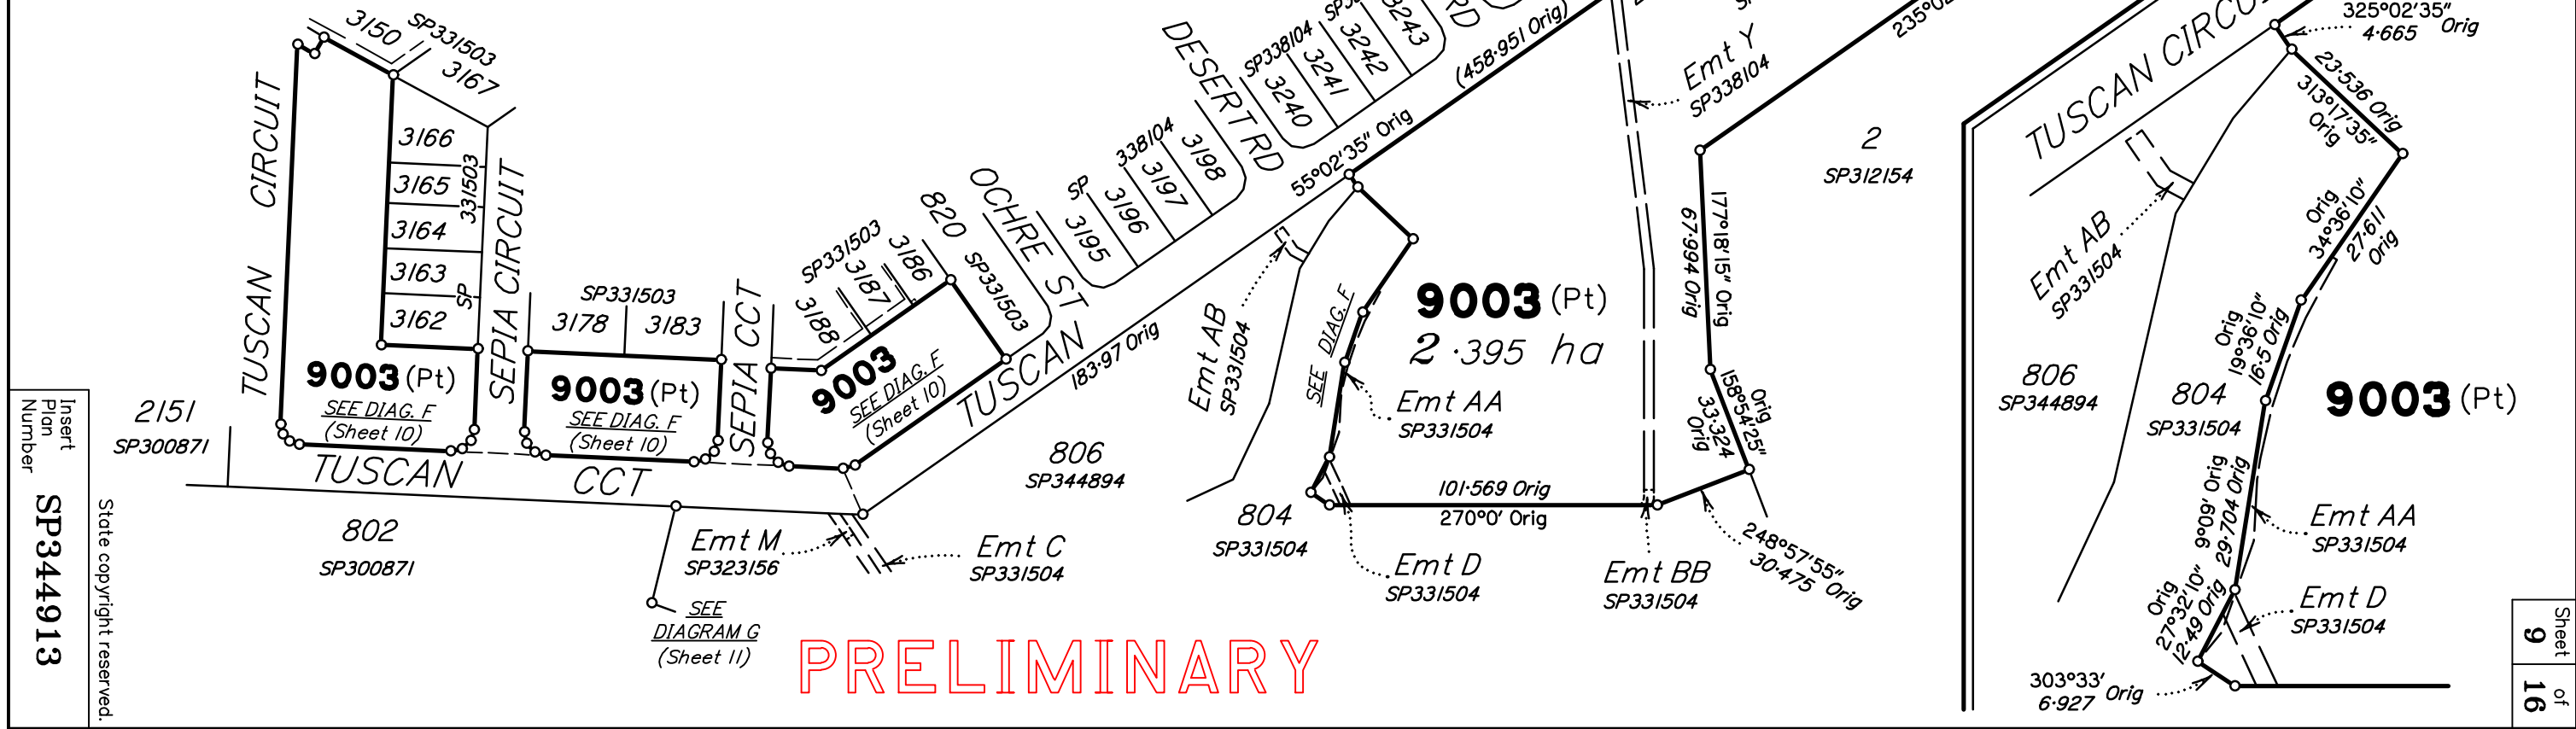

PRELIMINARY


Insert
Plan
Number
SP344913
State copyright reserved.

ADDITIONAL SHEET

PRELIMINARY



DIAGRAM F
1:750

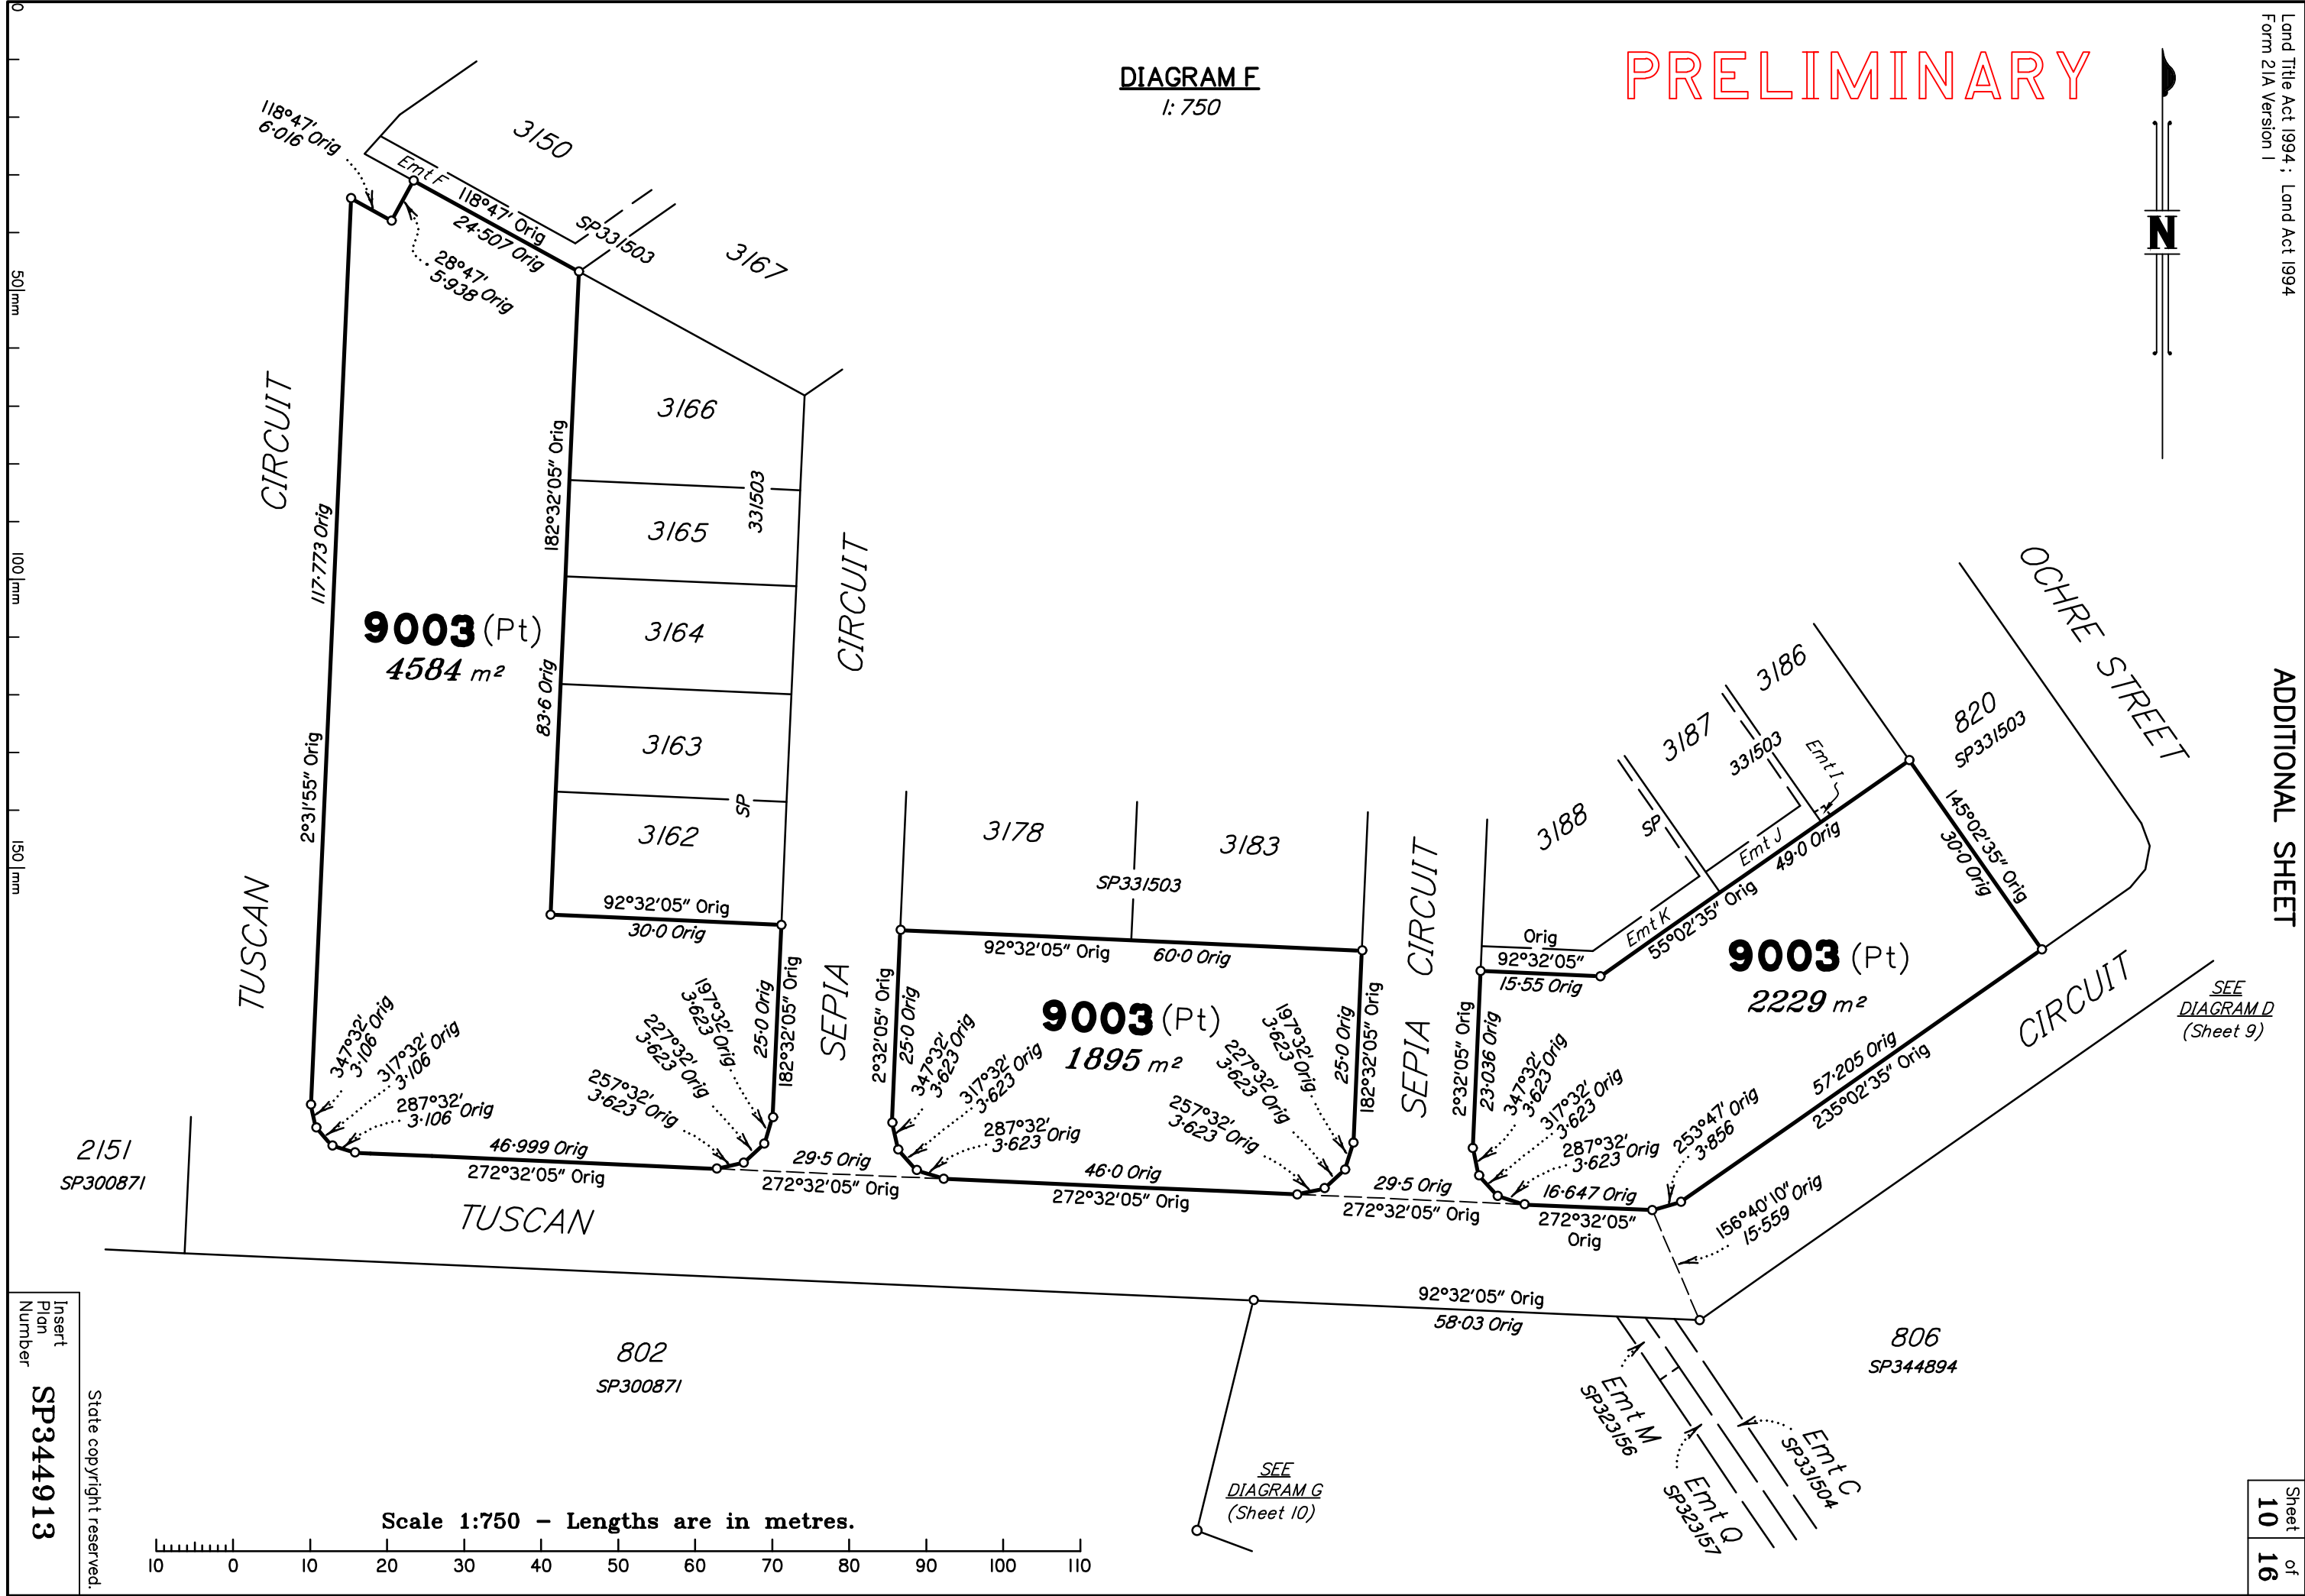

9003 (Pt)
4584 m²


9003 (Pt)
1895 m²

9003 (Pt)
2229 m²

Insert
Plan
Number
SP344913

State copyright reserved.

Scale 1:750 - Lengths are in metres.

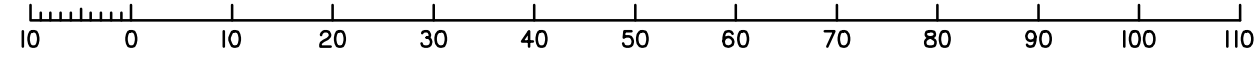


SEE
DIAGRAM D
(Sheet 9)

SEE
DIAGRAM G
(Sheet 10)


1:800

SEE
DIAGRAM F
(Sheet 10)

9003 (Pt)

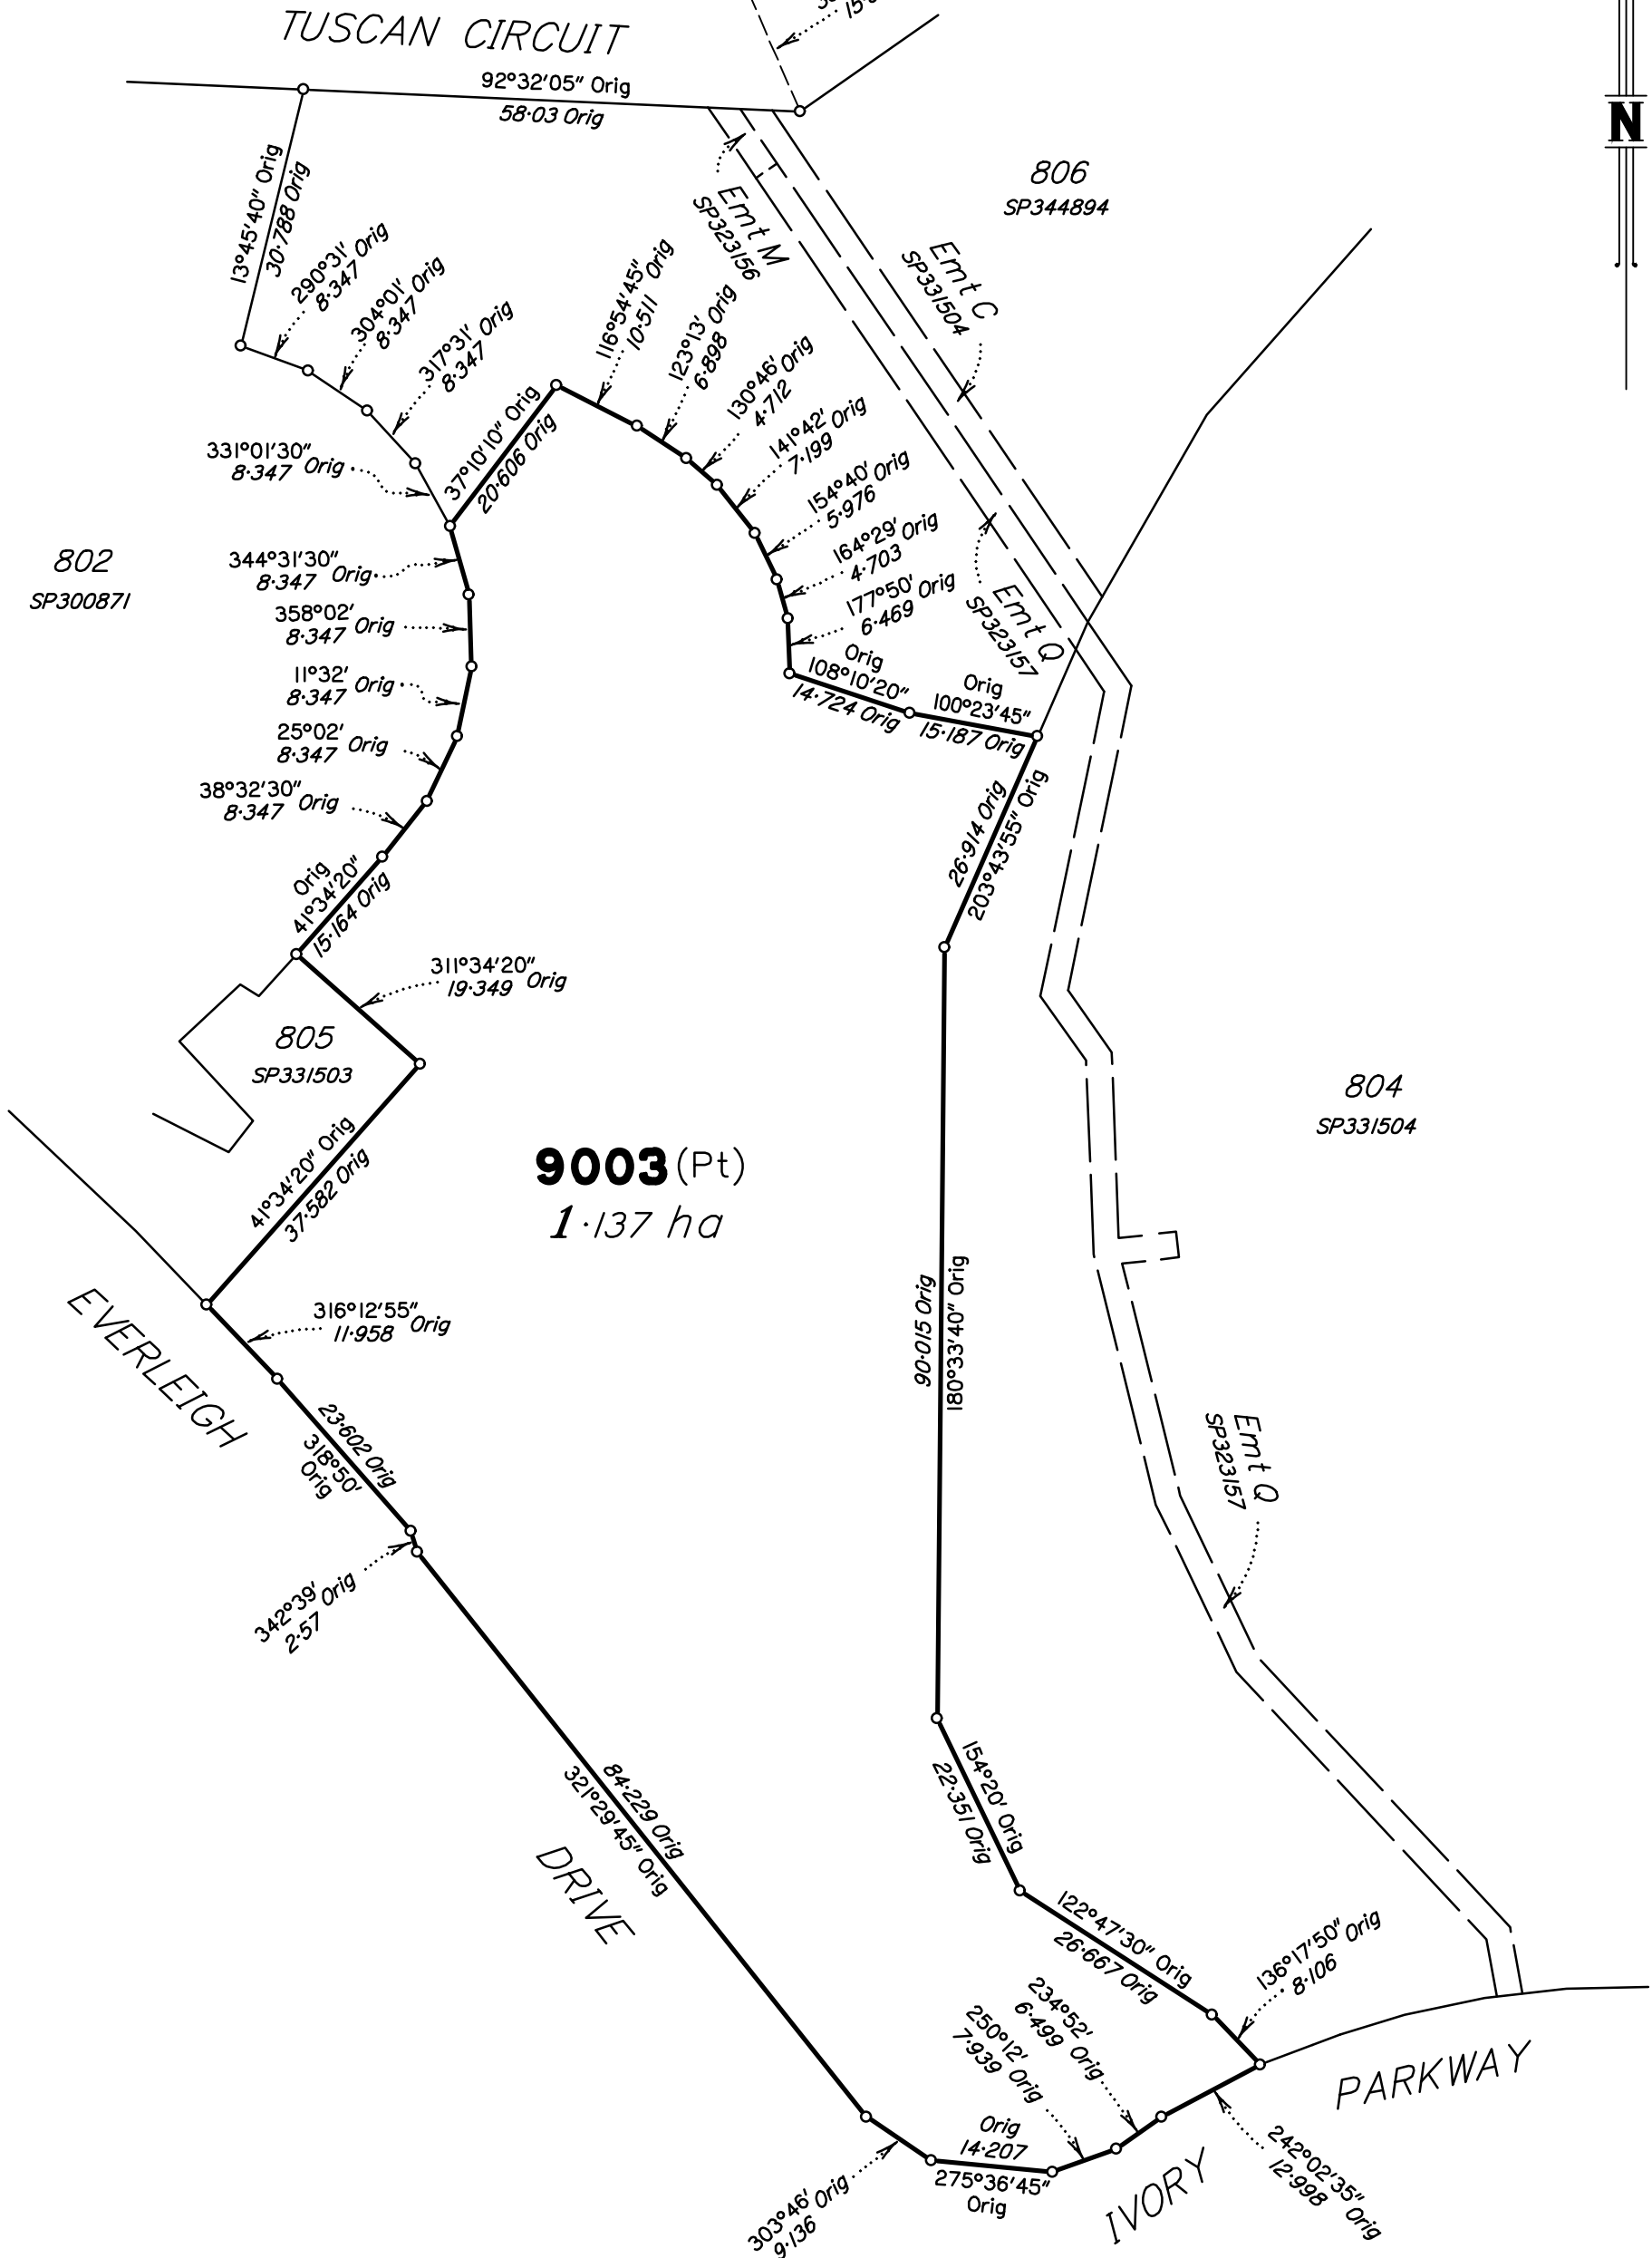


Scale 1:800 - Lengths are in metres.

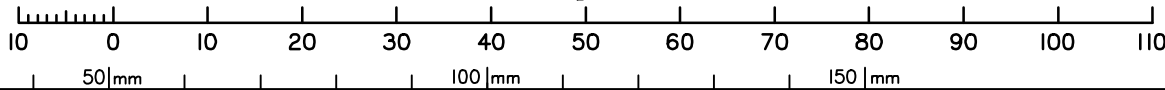


State copyright reserved.

Insert Plan Number **SP344913**

DIAGRAM H
1:3000

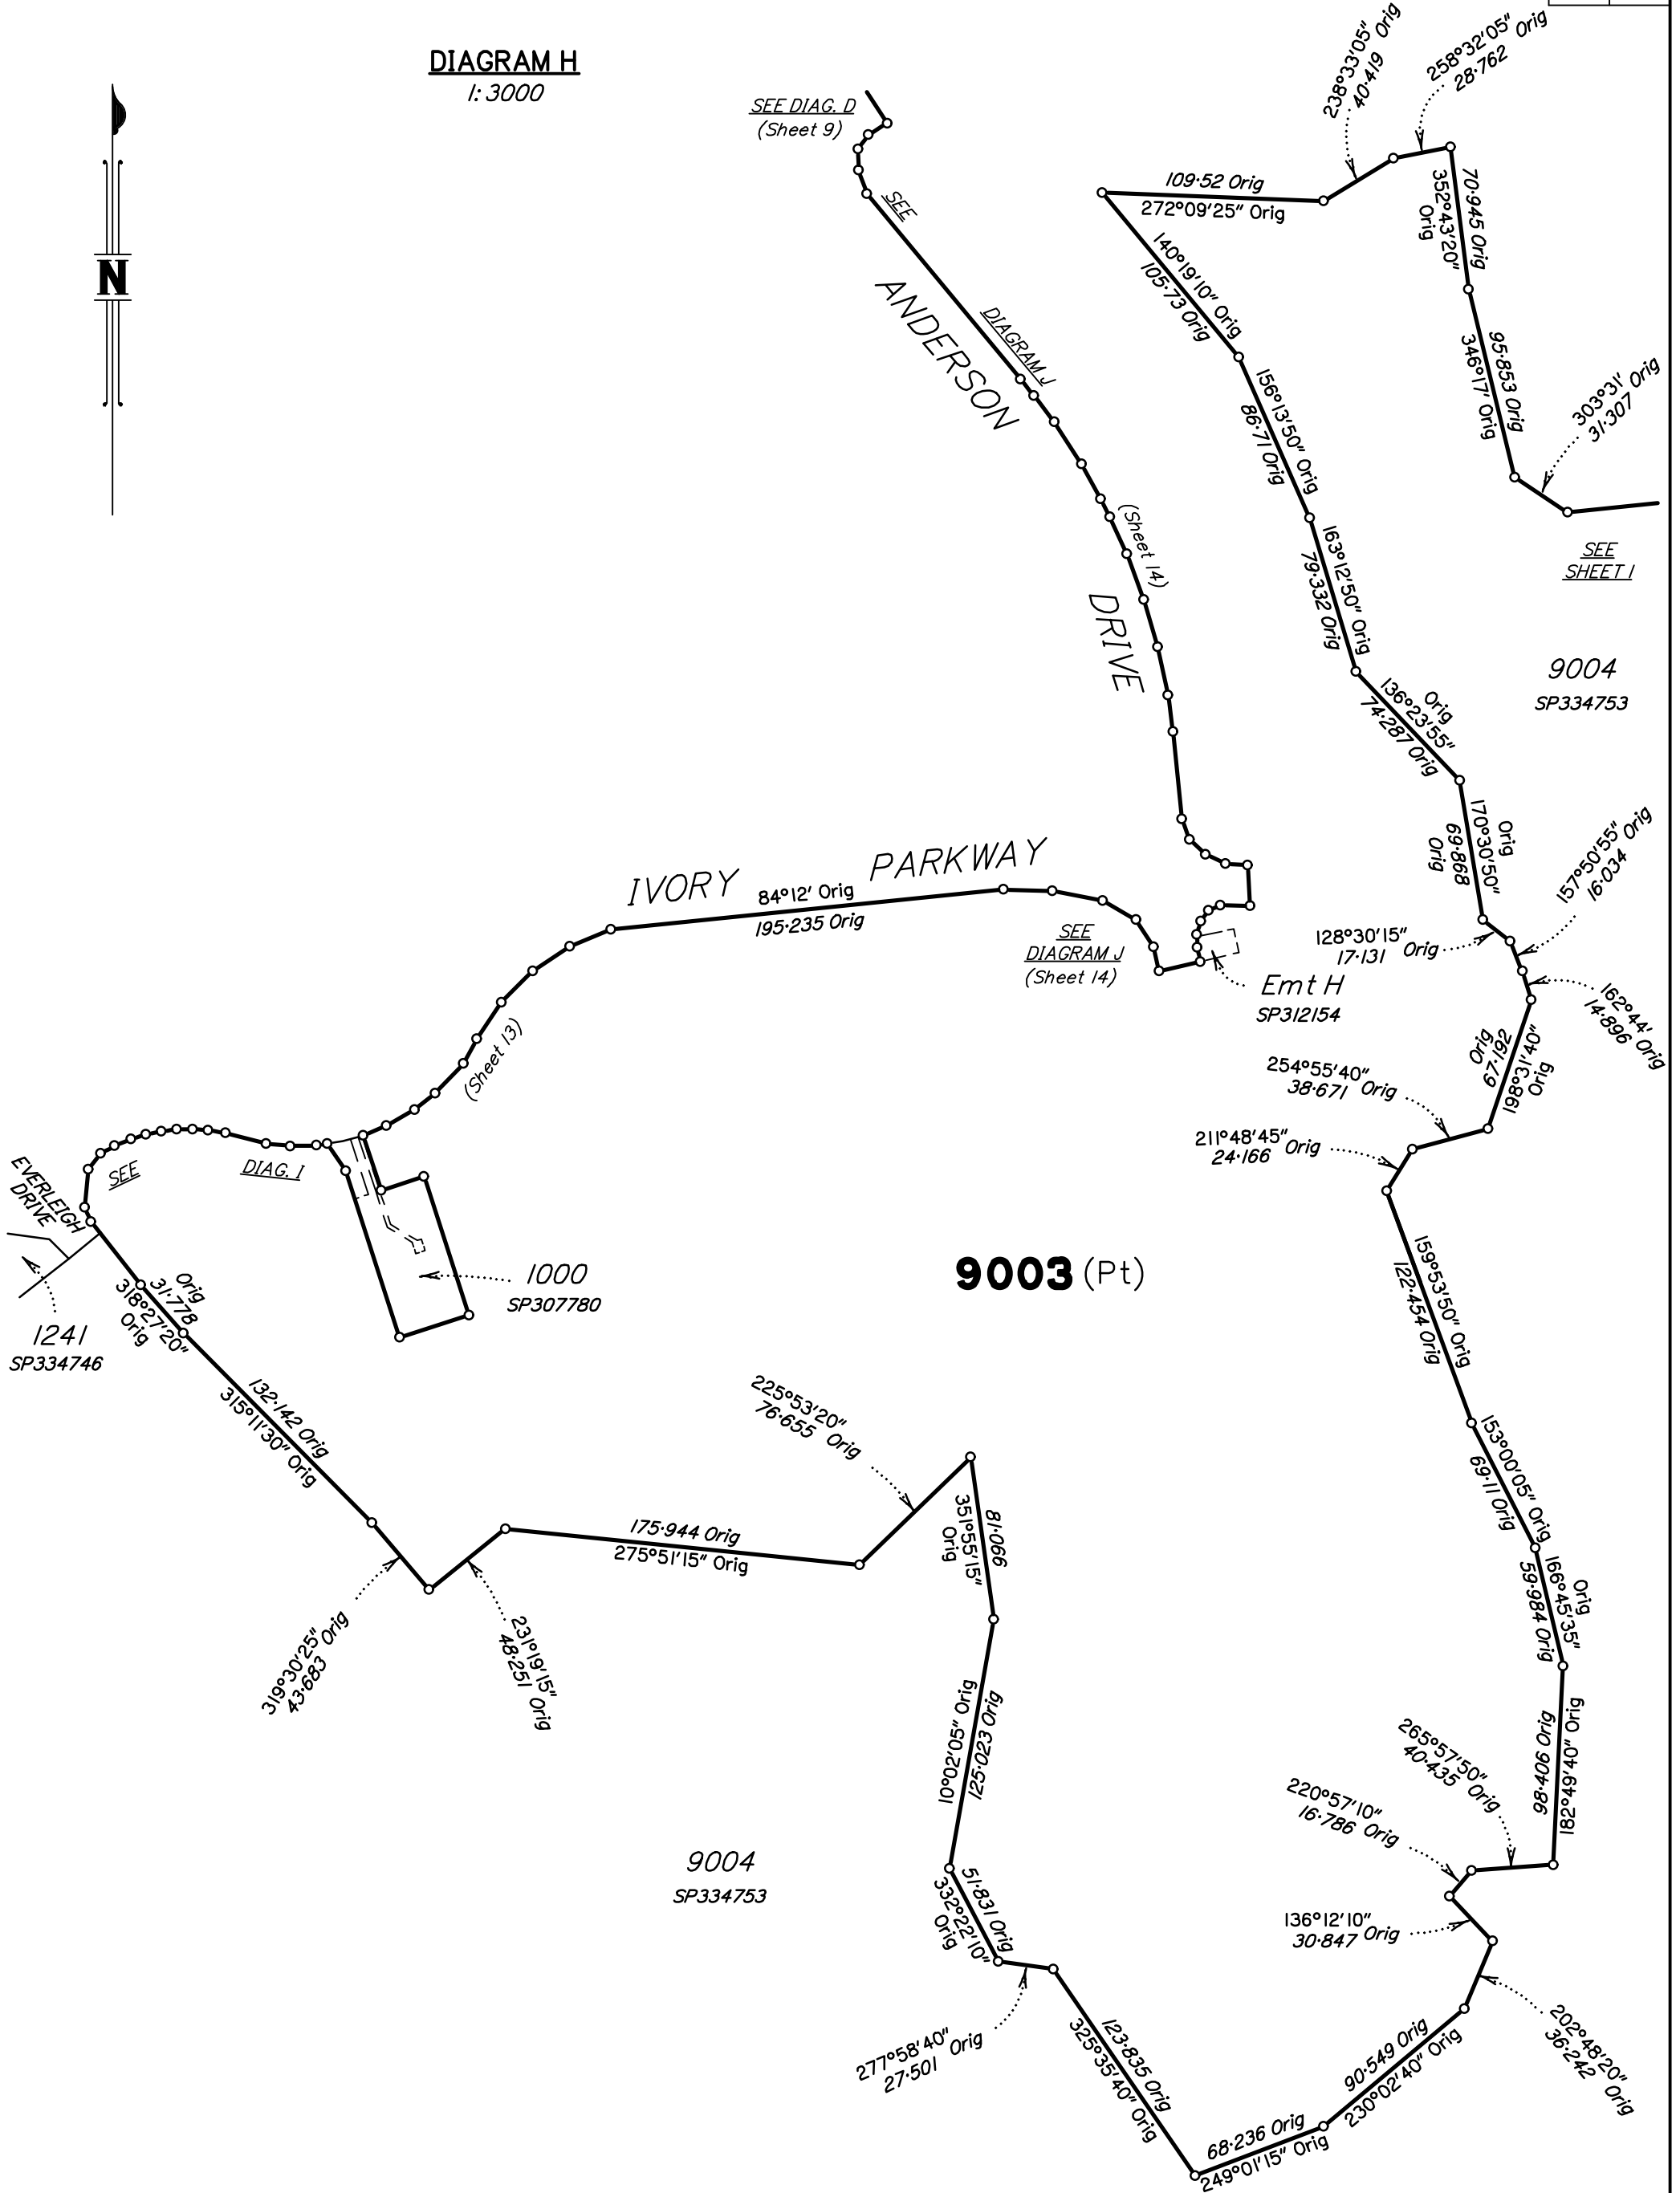



Scale 1:3000 - Lengths are in metres.

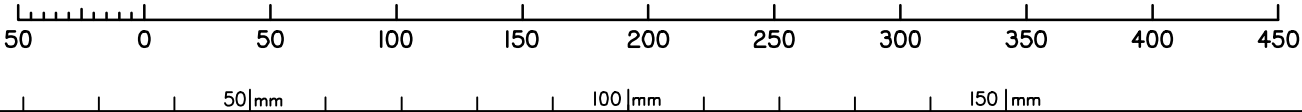

State copyright reserved.

Insert Plan Number **SP344913**


DIAGRAM I
1:750

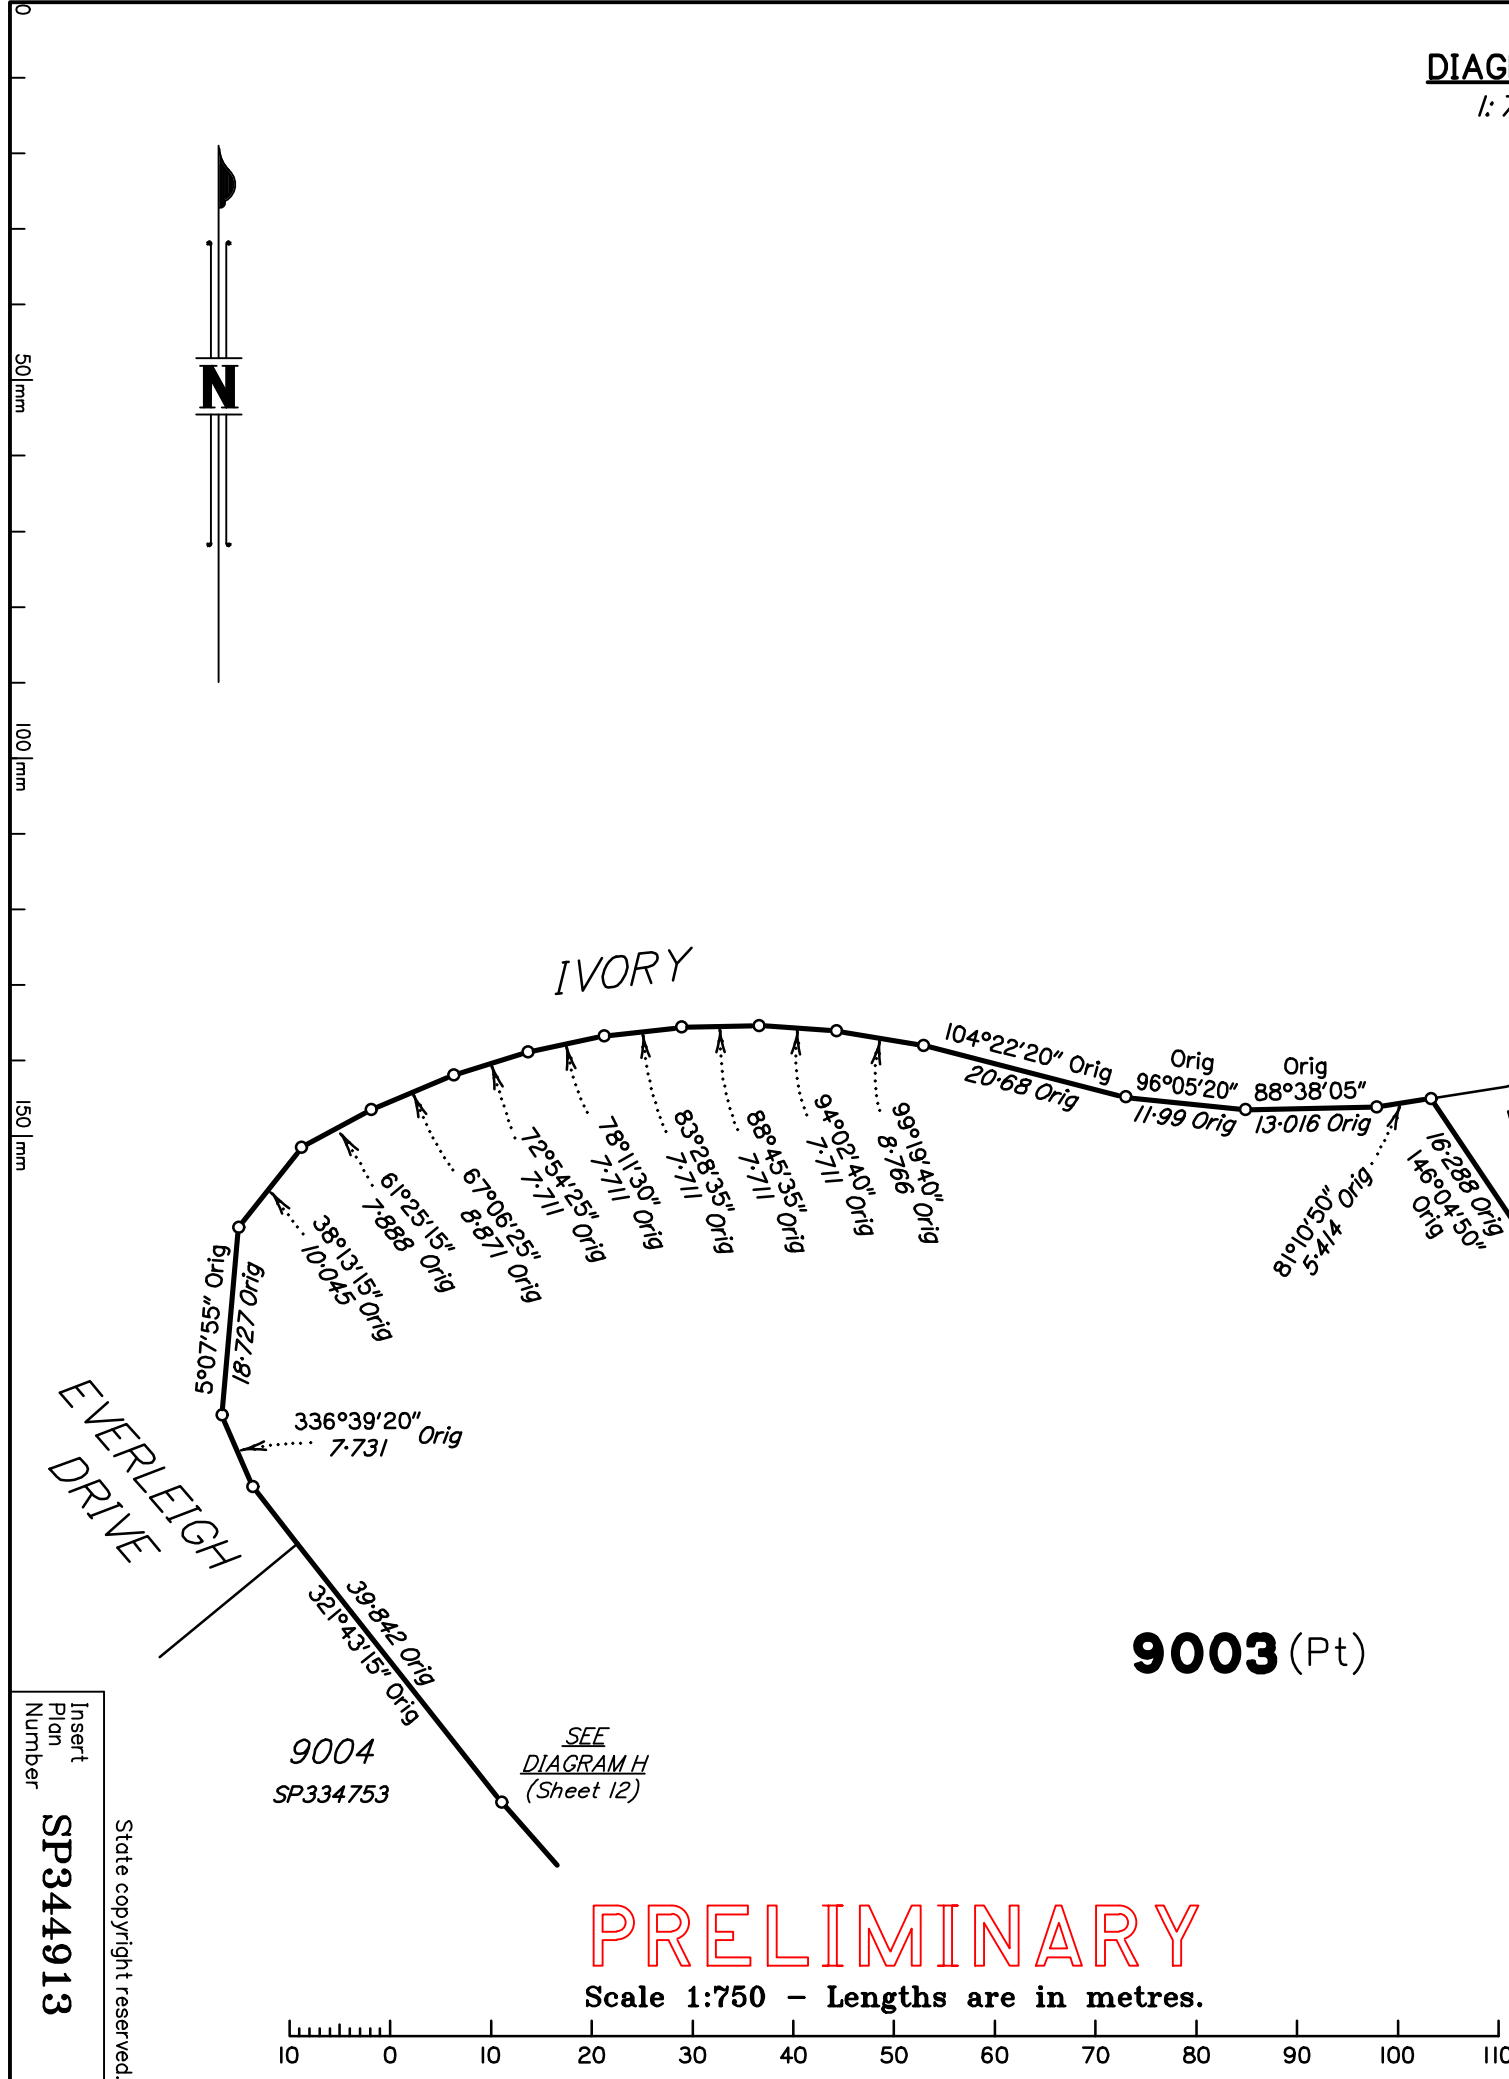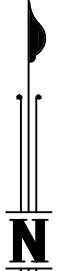


Insert
Plan
Number
SP344913
State copyright reserved.

SEE
DIAGRAM H
(Sheet 12)

SEE
DIAGRAM H
(Sheet 12)

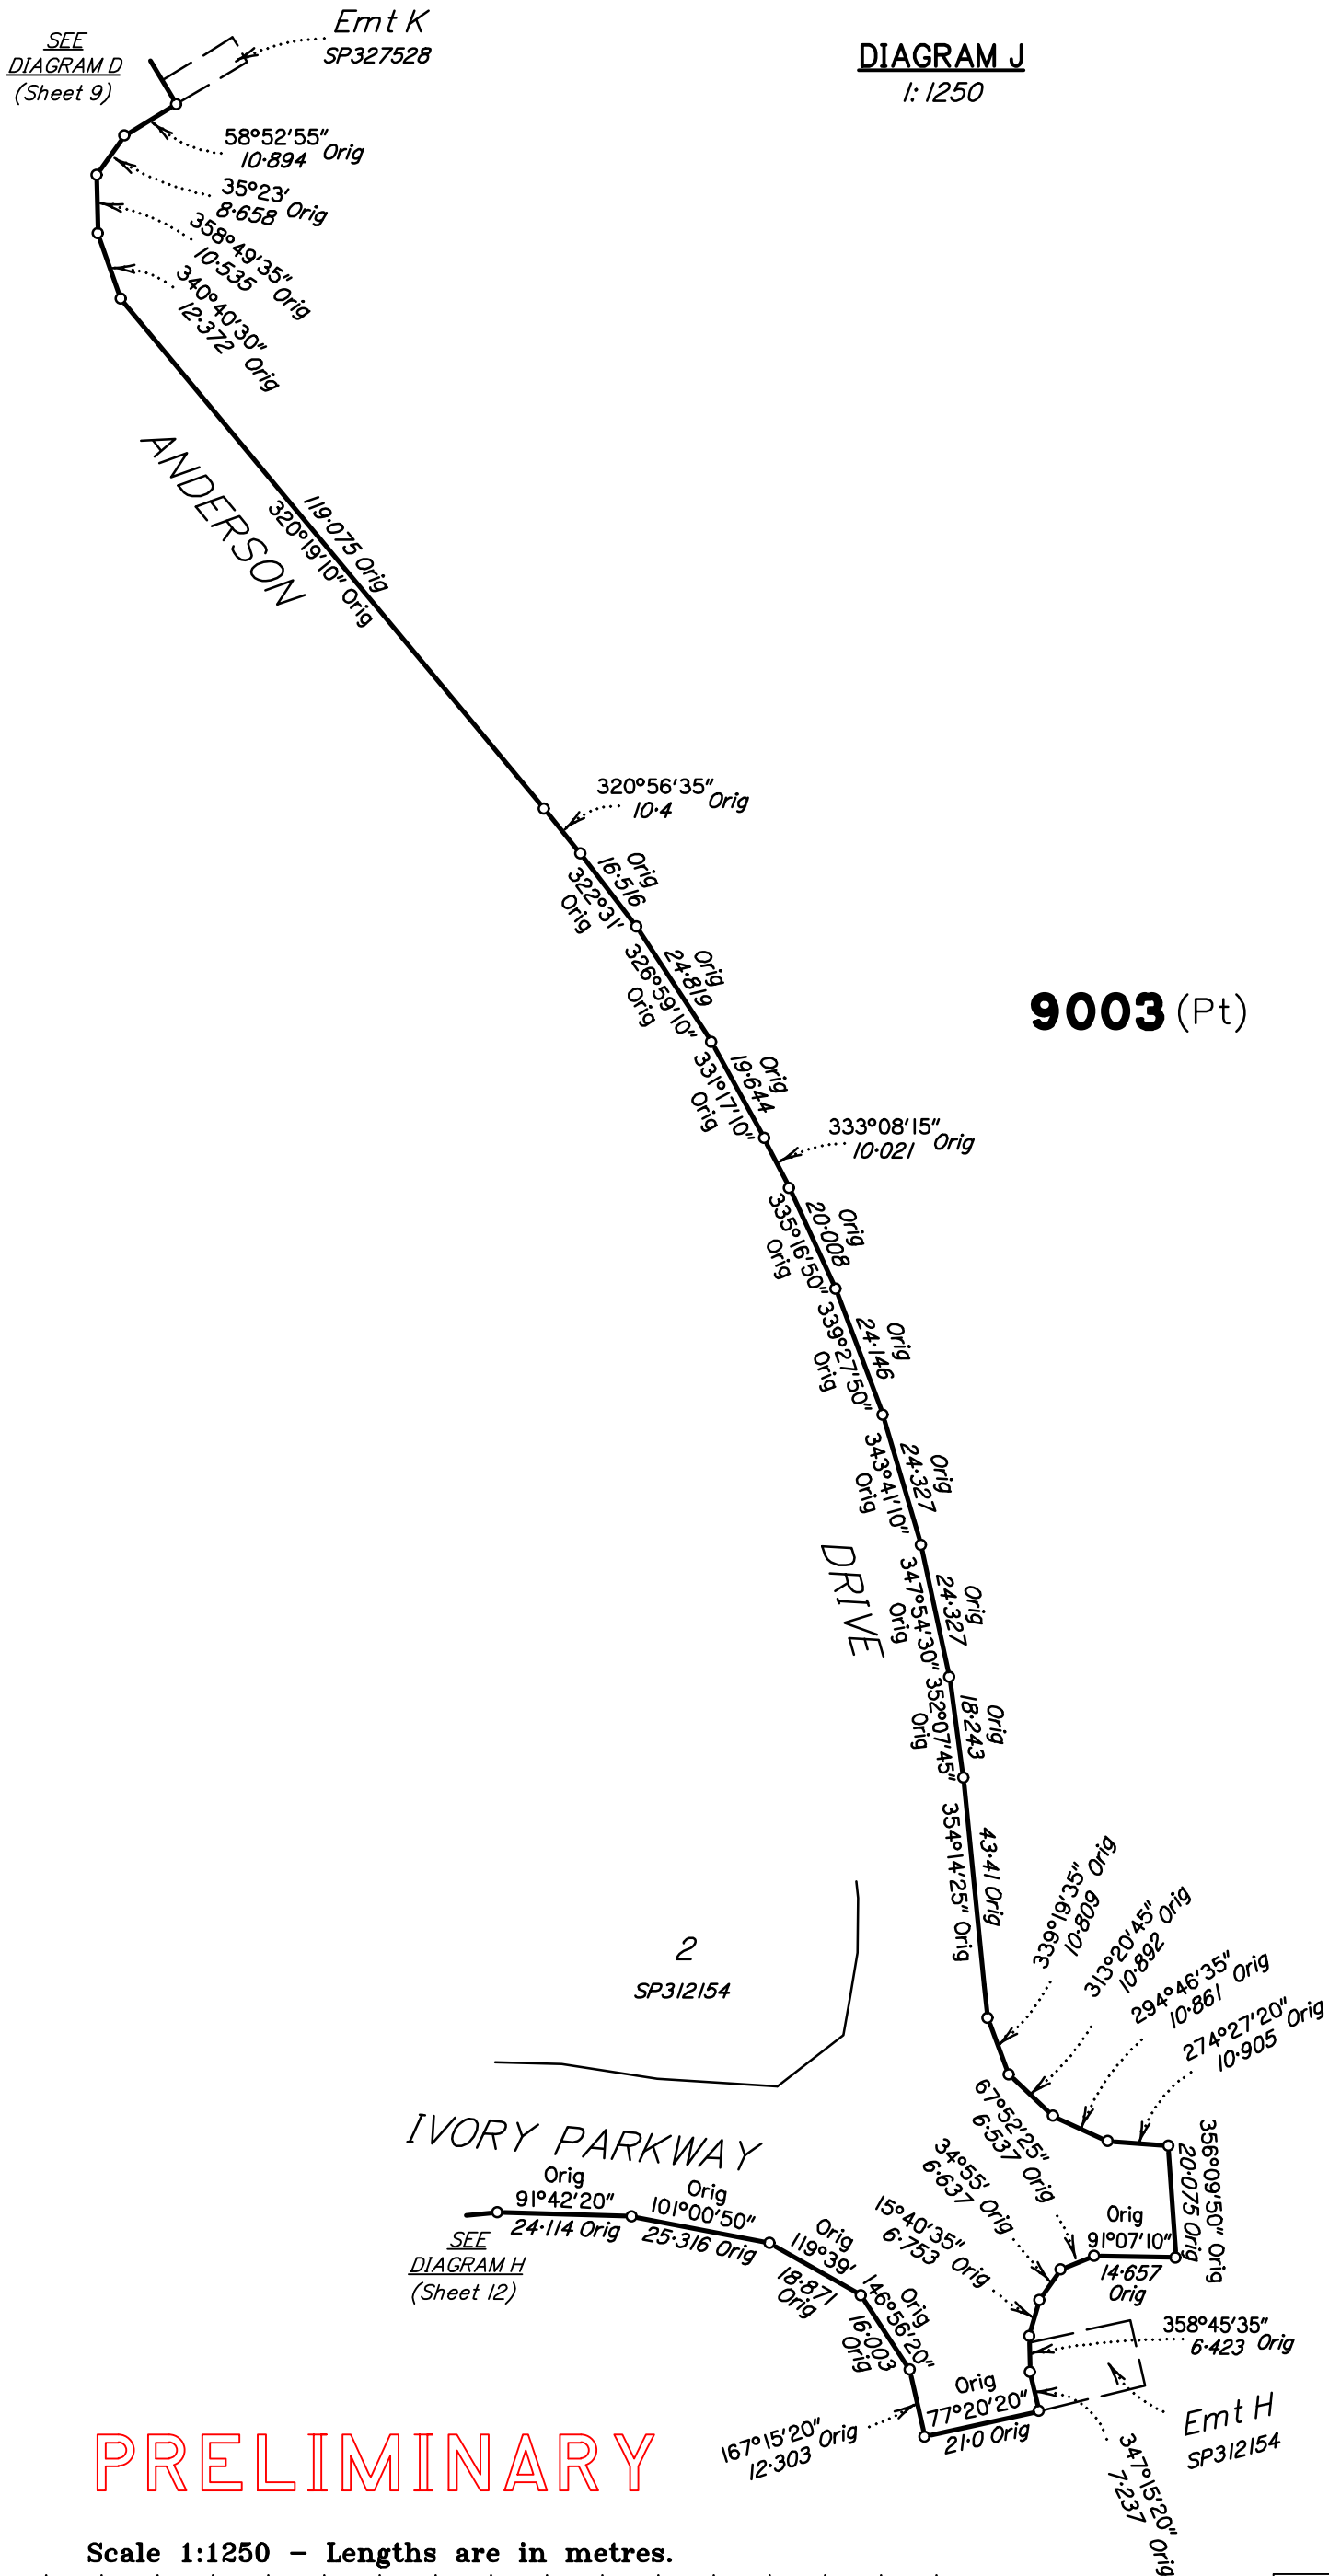

Scale 1:1250 - Lengths are in metres.

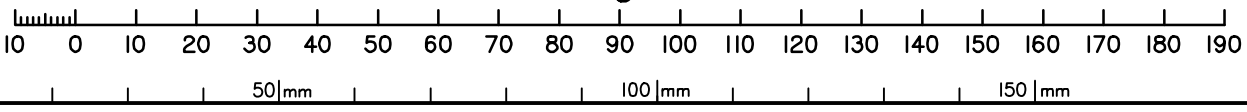

State copyright reserved.

Insert Plan Number **SP344913**



DIAGRAM K
1:1250

SEE
SHEET 1

9005
SP348213

825
SP344892

GUROMAN
DRIVE


9003 (Pt)

GUROMAN
ROAD

DRIVE


PEACH
AVE

SEE
SHEET 4

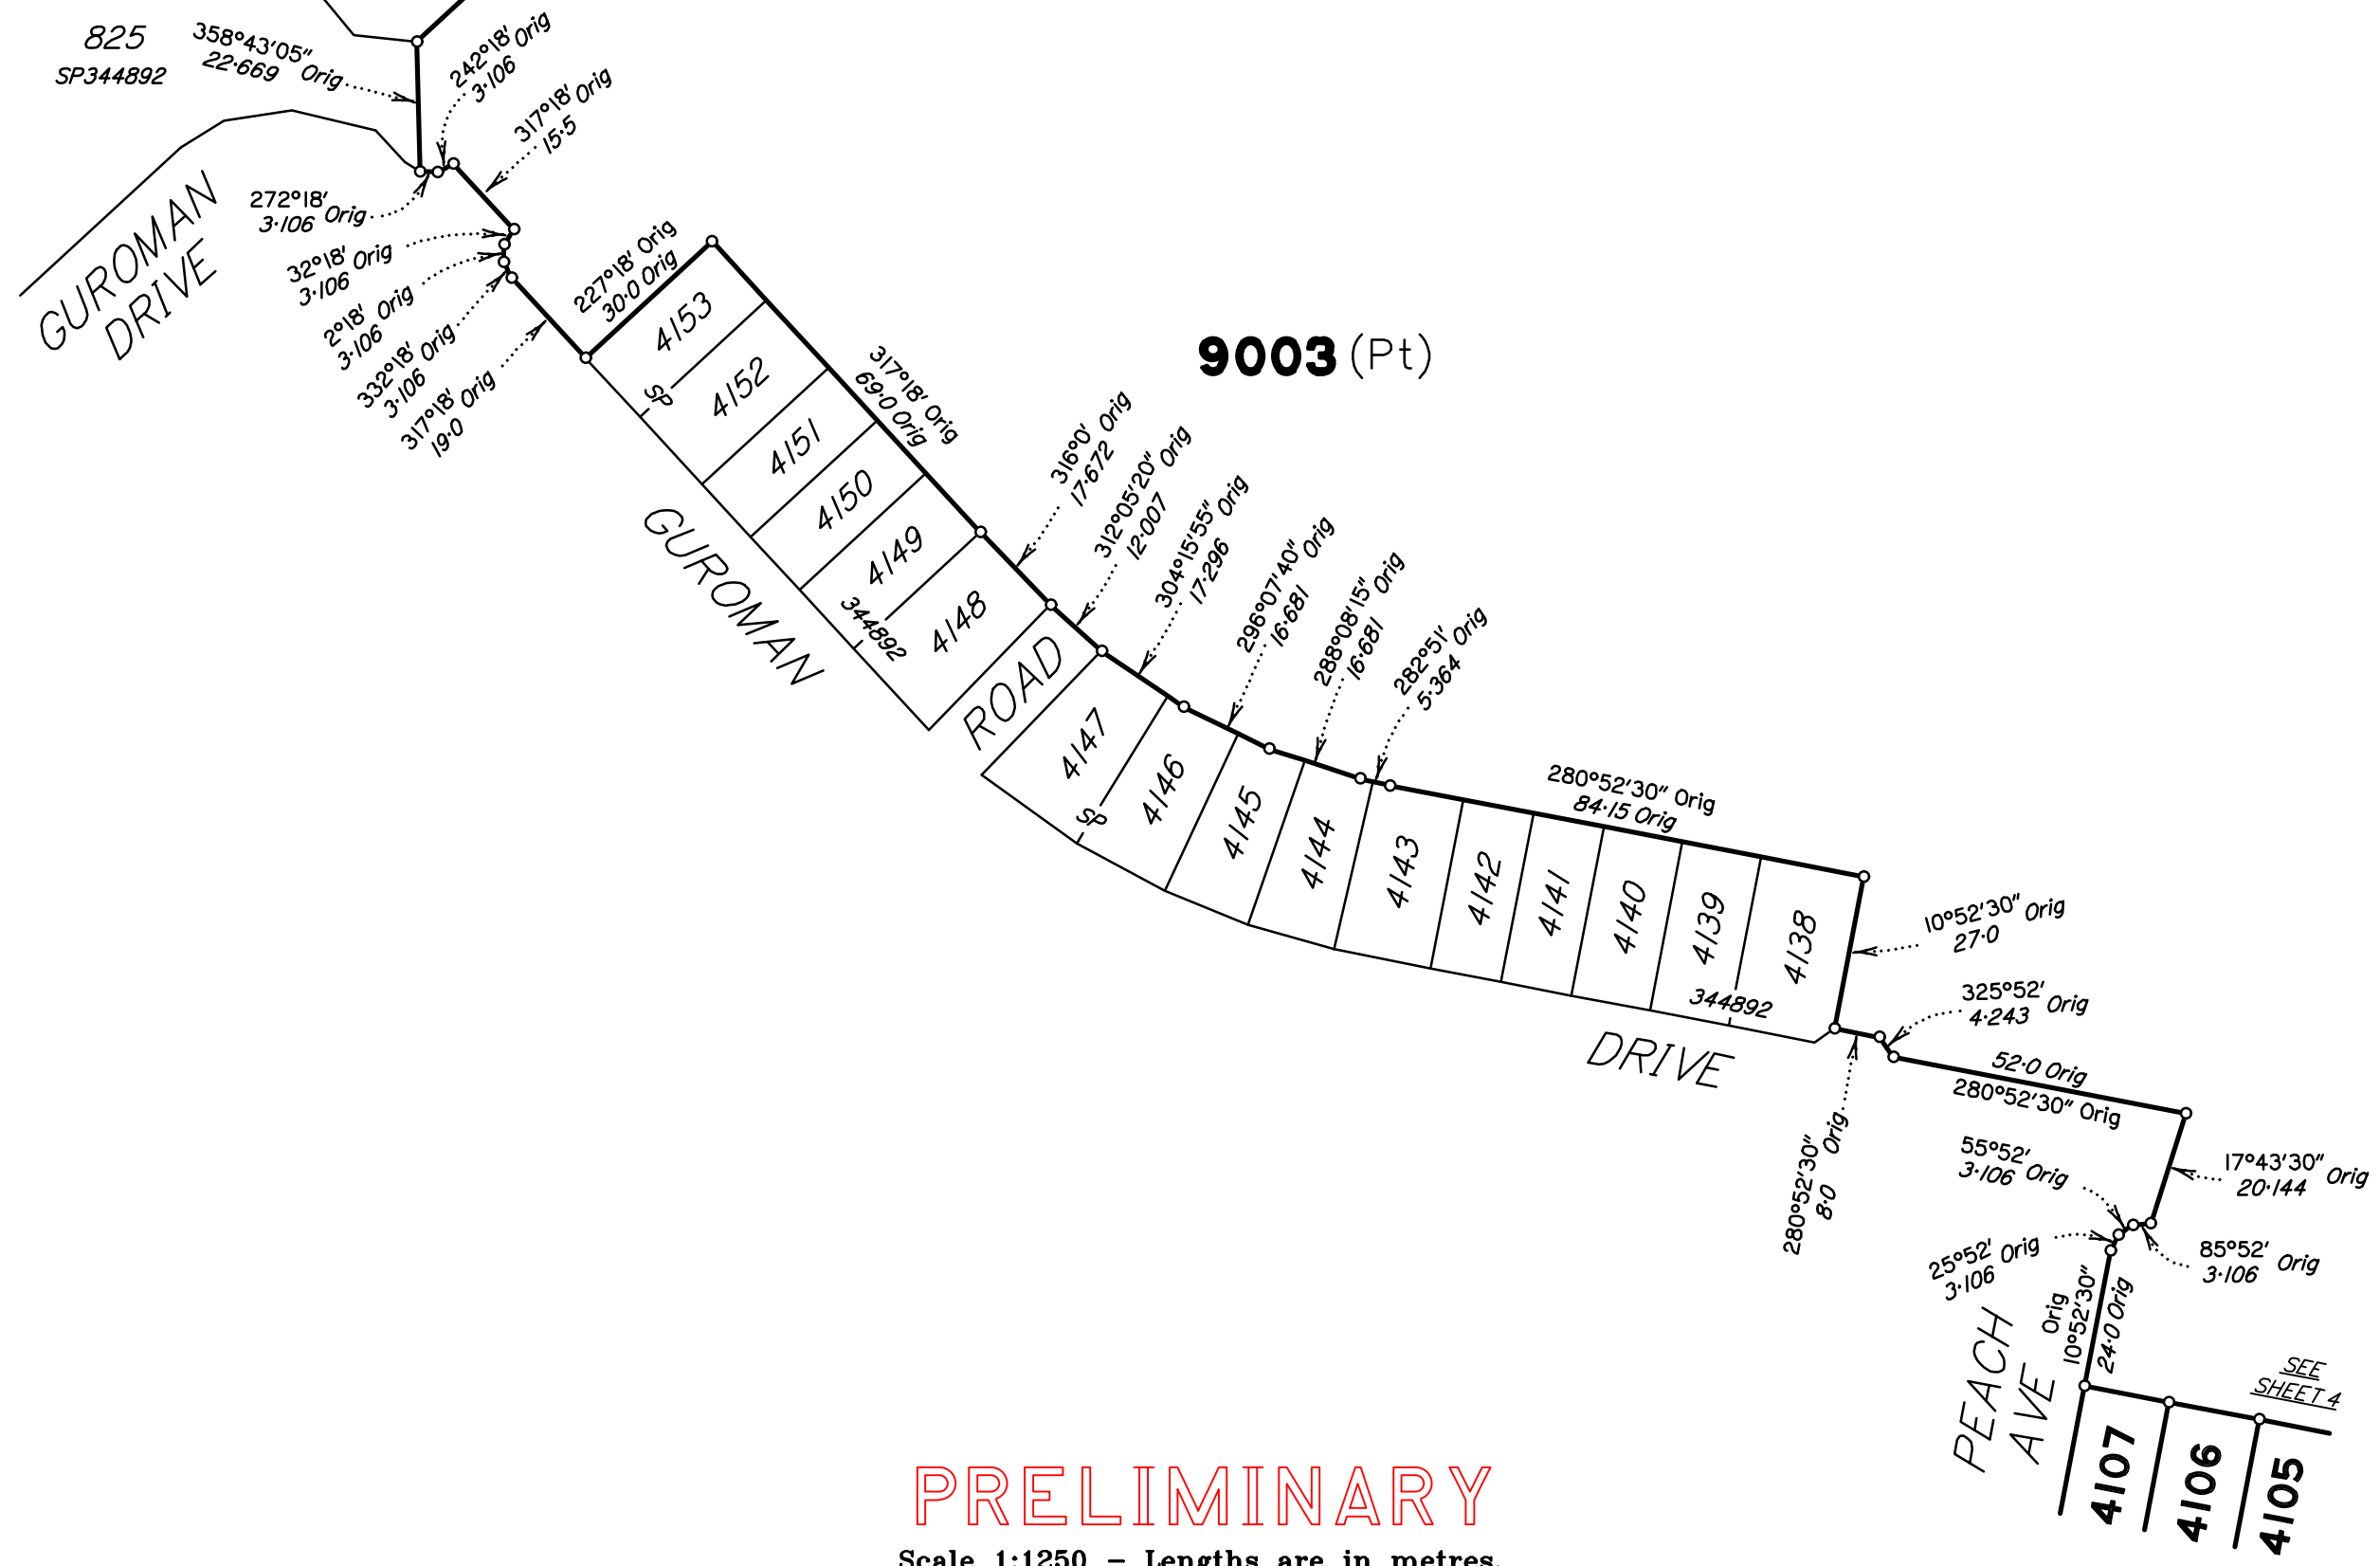

PRELIMINARY

Scale 1:1250 - Lengths are in metres.

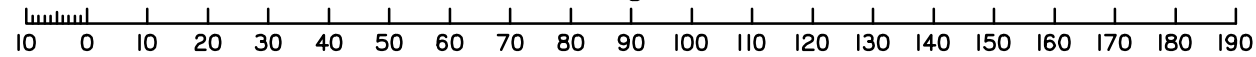

Insert
Plan
Number
SP344913
State copyright reserved.

PRELIMINARY

REFERENCE MARKS

<i>STN</i>	<i>TO</i>	<i>ORIGIN</i>	<i>BEARING</i>	<i>DIST</i>

PERMANENT MARKS

<i>PM</i>	<i>ORIGIN</i>	<i>BEARING</i>	<i>DIST</i>	<i>NO</i>	<i>TYPE</i>

M.G.A. COORDINATES GDA-94

<i>STATION</i>	<i>EASTING</i>	<i>NORTHING</i>	<i>ZONE</i>	<i>P.U.</i>	<i>LINEAGE</i>	<i>METHOD</i>	<i>REMARKS</i>

Reinstatement Report

.....
.....
.....