


LEGEND - PROPERTY SERVICE CONNECTIONS

- W** WATER - POLY SERVICE FROM WATER MAIN, METER BOX & COVER INSTALLED. BUILDER TO MAKE APPLICATION TO LOGAN CITY COUNCIL FOR METER ASSEMBLY SUPPLY AND INSTALLATION. WHERE WATER METER IS LOCATED BEHIND RETAINING WALL, 25mm POLYPIPE WILL BE SUPPLIED UNDER WALL INTO LOT AND WILL BE MARKED WITH 900x50x25 HW STAKE LABELLED "WATER".
- S** SEWER - CAPPED Ø100 PVC PIPE (BURIED MAX 1.5m). MARKED WITH 40Ø ORANGE PVC CONDUIT SECURELY TAPED TO H.W. STAKE AT SURFACE (BURIED TO CAPPED PIPE). CONDUIT LABELLED "SEWER".
- RW** ROOFWATER - CONNECTION LOCATION CAN BE EITHER FRONT OF LOT VIA KERB ADAPTOR OUTLET TO ROAD, OR REAR OF LOT INTO ROOFWATER DRAINAGE PIPE VIA PIT. CAPPED PVC Ø100 PIPES (BURIED MAX 1.5m) MARKED WITH 900x50x25 HW STAKE LABELLED "ROOFWATER".
- SSD** RETAINING WALL SUB-SOIL DRAINAGE - OUTLET POINT TO LOT FOR RETAINING WALL SUB-SOIL DRAINAGE TO BE CONNECTED TO YARD DRAINAGE BY BUILDER. Ø100 NON-SLOTTED AGG PIPE CAPPED AND TERMINATED 200m ABOVE SURFACE. PVC DUCT TAPED TO 900x50x25 HW STAKE LABELLED "RETAINING WALL SUBSOIL OUTLET".
- T** TELECOMMUNICATIONS/NBN - PVC CONDUIT (BURIED APPROX 300mm), MARKED WITH 900x50x25 HW STAKE LABELLED "TELECOMMS".
- E** ELECTRICITY - ELECTRICITY PILLAR EXISTS IN ROAD VERGE. BUILDER TO MAKE APPLICATION WITH ENERGY PROVIDER FOR SERVICE INSTALLATION TO LOT. WHERE ELECTRICITY PILLAR IS LOCATED BEHIND RETAINING WALL, CONDUIT WILL BE SUPPLIED UNDER WALL INTO LOT AND WILL BE MARKED WITH 900x50x25 HW STAKE LABELLED "ELECTRICITY".
- G** GAS - GAS MAIN EXISTS IN ROAD VERGE. BUILDER/HOME OWNER TO MAKE APPLICATION TO GAS PROVIDER FOR SERVICE INSTALLATION TO LOT.
- RETAINING WALL
- ⊗** SERVICE TERMINATION POINT MARKER. 900x50x25 HW STAKE, OR 40Ø ORANGE PVC CONDUIT STAKE

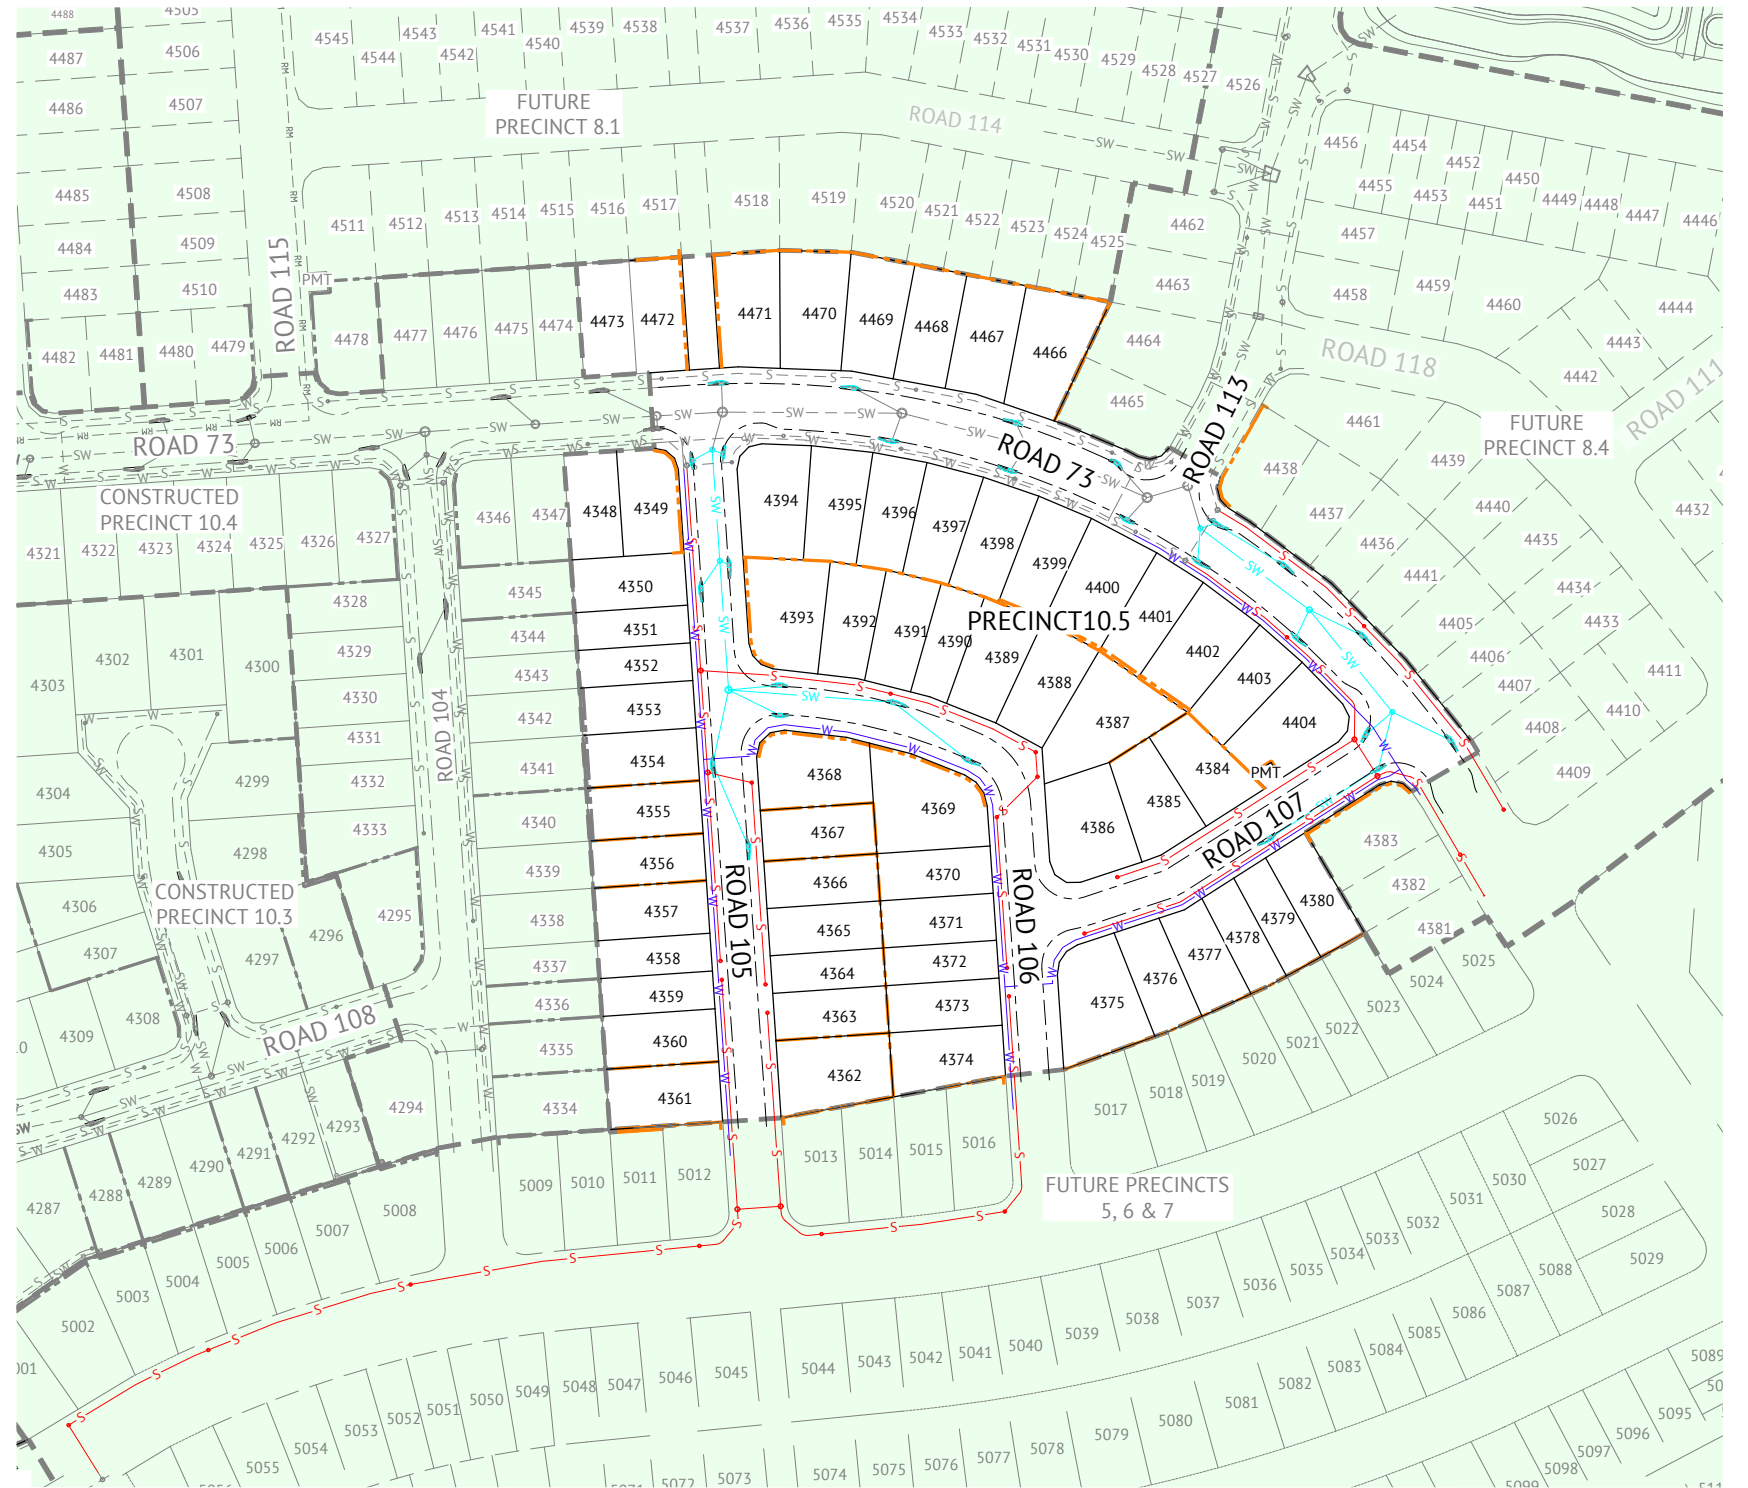

LAYOUT PLAN
SCALE 1:1000

LEGEND - PROPOSED

- SW** STORMWATER
- W** WATER
- S** GRAVITY SEWER

LEGEND - CONSTRUCTED

- STORMWATER
- GRAVITY SEWER
- WATER

FOR CONSTRUCTION

DATE	REV	DESCRIPTION	REVISIONS	KK	PB
12/06/2024	B	ISSUED FOR CONSTRUCTION		KK	PB
17/05/2024	A	ORIGINAL ISSUE		KK	PB

Premise
 BRISBANE OFFICE
 LEVEL 11, 300 ADELAIDE STREET
 BRISBANE, QLD 4000
 PH: (07) 3253 2222
 WEB: www.premise.com.au

DESIGNED
KLYNT KIWANG
 CHECKED
ANDREW LANGDON
 PROJECT MANAGER
NICK SOMERVILLE
 PROJECT DIRECTOR
PATRICK BRADY
 NPEQ 7112

SCALE
 0 20 40 60m
 SCALE 1:1000 (A1)
 ORIGINAL SHEET SIZE A1

CLIENT
MIRVAC QLD PTY LTD
 PROJECT
EVERLEIGH PRECINCT 10.5 SUBDIVISION DEVELOPMENT
 LOCATION
TEVIOT ROAD, GREENBANK
 SHEET TITLE
OVERALL SERVICES LAYOUT

JOB CODE
MIR-1005
 SHEET NUMBER
C003
 REV
B