


TYPICAL PROPERTY SERVICES CONNECTIONS DETAIL  
NTS

**LEGEND - PROPERTY SERVICE CONNECTIONS**

- W** **WATER** - POLY SERVICE FROM WATER MAIN, METER BOX & COVER INSTALLED. BUILDER TO MAKE APPLICATION TO LOGAN CITY COUNCIL FOR METER ASSEMBLY SUPPLY AND INSTALLATION. WHERE WATER METER IS LOCATED BEHIND RETAINING WALL, 25mm POLYPIPE WILL BE SUPPLIED UNDER WALL INTO LOT AND WILL BE MARKED WITH 900X50X25 HW STAKE LABELLED "WATER".
  - S** **SEWER** - CAPPED Ø100 PVC PIPE (BURIED MAX 1.5m). MARKED WITH 40Ø ORANGE PVC CONDUIT SECURELY TAPED TO H.W. STAKE AT SURFACE (BURIED TO CAPPED PIPE). CONDUIT LABELLED "SEWER".
  - RW** **ROOFWATER** - CONNECTION LOCATION CAN BE EITHER FRONT OF LOT VIA KERB ADAPTOR OUTLET TO ROAD, OR REAR OF LOT INTO ROOFWATER DRAINAGE PIPE VIA PIT. CAPPED PVC Ø100 PIPES (BURIED MAX 1.5m) MARKED WITH 900X50X25 HW STAKE LABELLED "ROOFWATER".
  - SSD** **RETAINING WALL SUB-SOIL DRAINAGE** - OUTLET POINT TO LOT FOR RETAINING WALL SUB-SOIL DRAINAGE TO BE CONNECTED TO YARD DRAINAGE BY BUILDER UNLESS REAR WALL CAN BE DISCHARGED THROUGH THE SUBSOIL ON A SIDE BOUNDARY ON THE LOW SIDE. Ø100 NON-SLOTTED AGG PIPE CAPPED AND TERMINATED 200m ABOVE SURFACE. PVC DUCT TAPED TO 900X50X25 HW STAKE LABELLED "RETAINING WALL SUBSOIL OUTLET".
  - T** **TELECOMMUNICATIONS/NBN** - PVC CONDUIT (BURIED APPROX 300mm). MARKED WITH 900X50X25 HW STAKE LABELLED "TELECOMMS".
  - E** **ELECTRICITY** - ELECTRICITY PILLAR EXISTS IN ROAD VERGE. BUILDER TO MAKE APPLICATION WITH ENERGY PROVIDER FOR SERVICE INSTALLATION TO LOT. WHERE ELECTRICITY PILLAR IS LOCATED BEHIND RETAINING WALL, CONDUIT WILL BE SUPPLIED UNDER WALL INTO LOT AND WILL BE MARKED WITH 900X50X25 HW STAKE LABELLED "ELECTRICITY".
  - G** **GAS** - GAS MAIN EXISTS IN ROAD VERGE. BUILDER/HOME OWNER TO MAKE APPLICATION TO GAS PROVIDER FOR SERVICE INSTALLATION TO LOT.
- RETAINING WALL
- ⊗ ⊠ SERVICE TERMINATION POINT MARKER. 900x50x25 HW STAKE, OR 40Ø ORANGE PVC CONDUIT STAKE

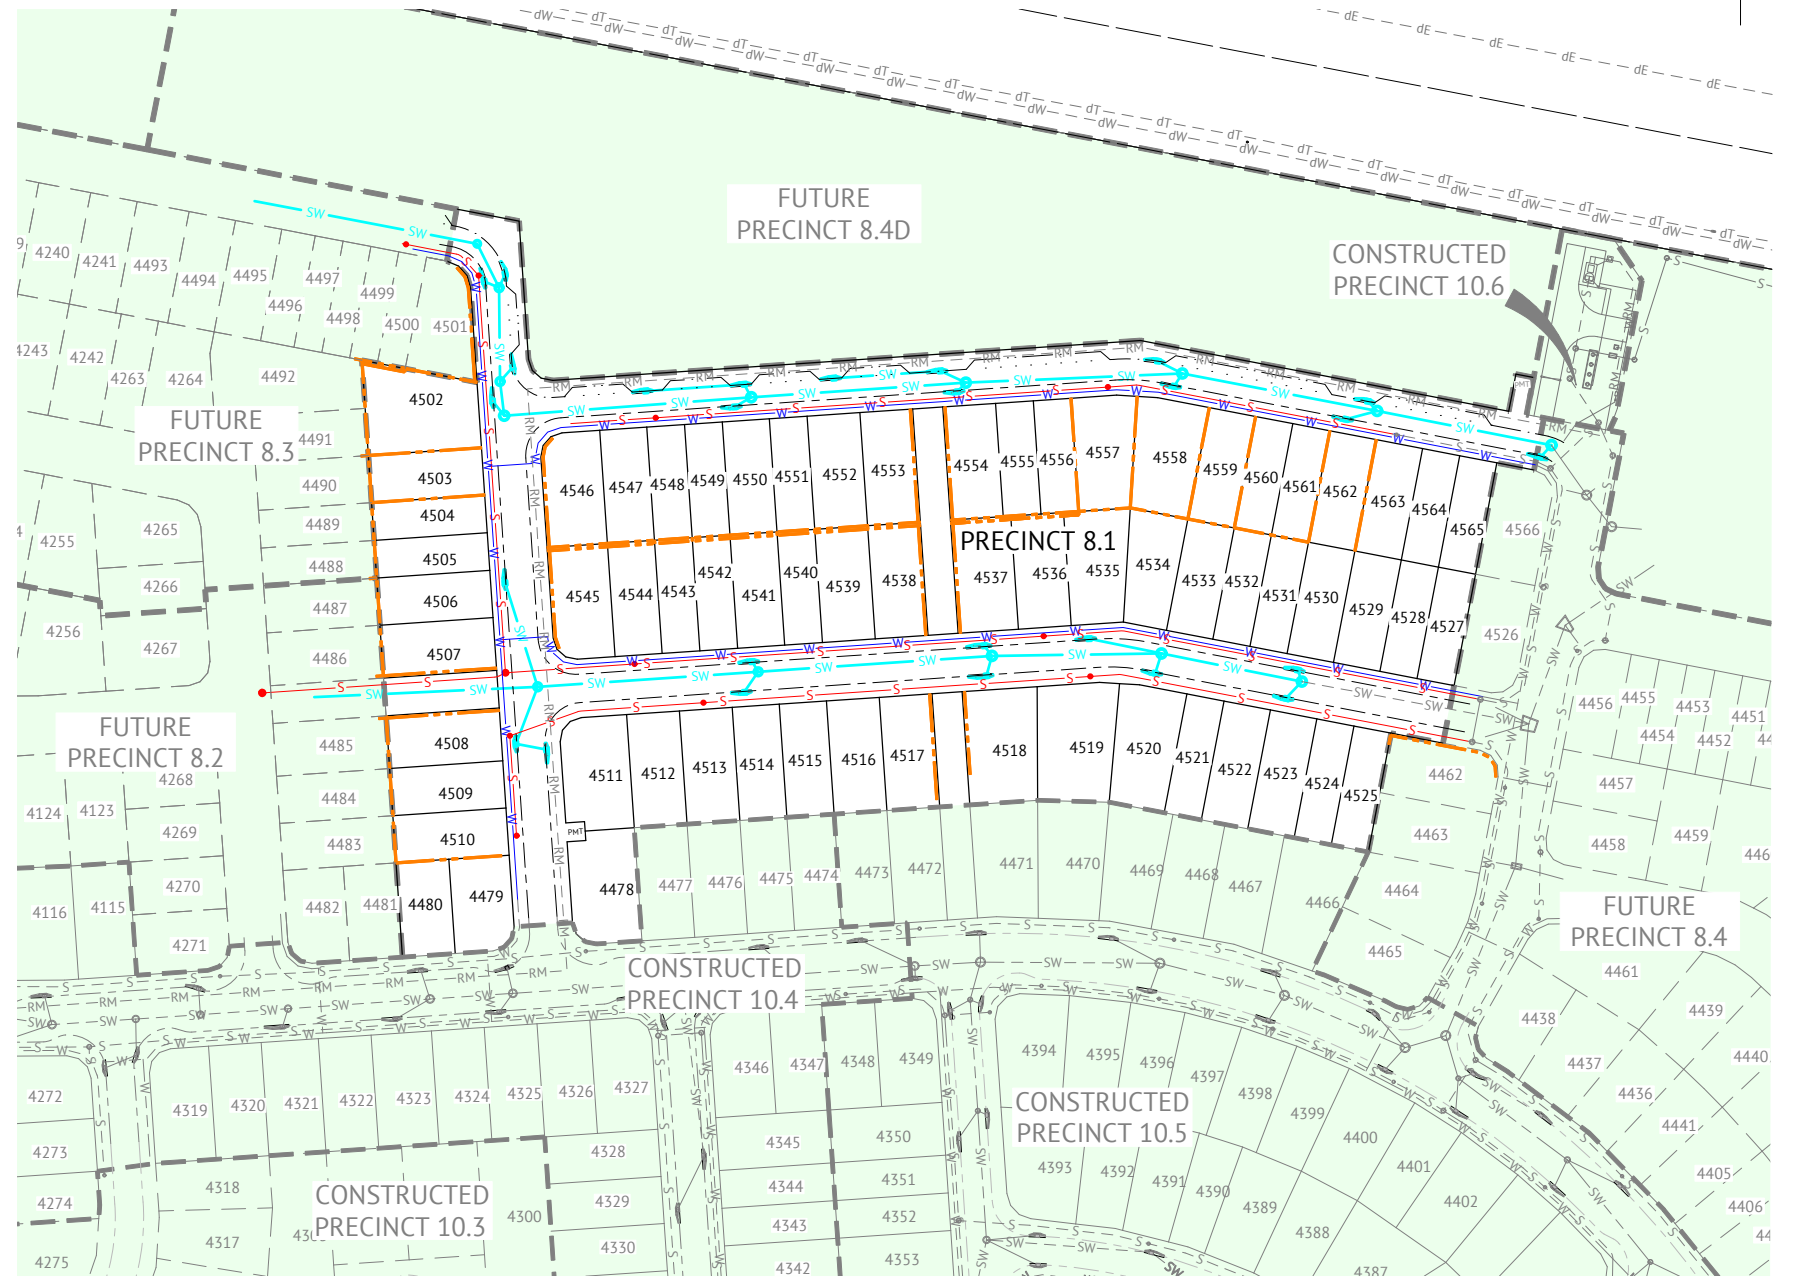

**LEGEND - PROPOSED**

- SW — STORMWATER
- W — WATER
- S — GRAVITY SEWER

**LEGEND - CONSTRUCTED**

- SW --- STORMWATER
- S --- GRAVITY SEWER
- RM --- SEWER RISING MAIN
- W --- WATER

**FOR CONSTRUCTION**

DATE	REV	DESCRIPTION	REVISIONS	KK	PB
07/06/2024	B	ISSUED FOR CONSTRUCTION		KK	PB
16/01/2024	A	ISSUED FOR APPROVAL		KK	PB
				REC	APP

**Premise**  
BRISBANE OFFICE  
LEVEL 11, 300 ADELAIDE STREET  
BRISBANE, QLD 4000  
PH: (07) 3253 2222  
WEB: www.premise.com.au

DESIGNED  
KLYNT KIWANG  
CHECKED  
ANDREW LANGDON  
PROJECT MANAGER  
NICK SOMERVILLE  
PROJECT DIRECTOR  
PATRICK BRADY  
NPEQ 7112

SCALE  
0 20 40 60m  
SCALE 1:1000 (A1)  
ORIGINAL SHEET SIZE A1

CLIENT  
MIRVAC QLD PTY LTD  
PROJECT  
EVERLEIGH PRECINCT 8.1 SUBDIVISION DEVELOPMENT  
LOCATION  
TEVIOT ROAD, GREENBANK  
SHEET TITLE  
OVERALL SERVICES LAYOUT

JOB CODE  
MIR-0801  
SHEET NUMBER  
C003  
REV  
B