


**Retaining Wall on Boundary**  
 Max Height : 1.2m  
 Min Height : 1.2m  
 Average Height : 1.2m

**Retaining Wall at Corner**  
 Lot 1334 is 1.35m below  
 Lot 1324.

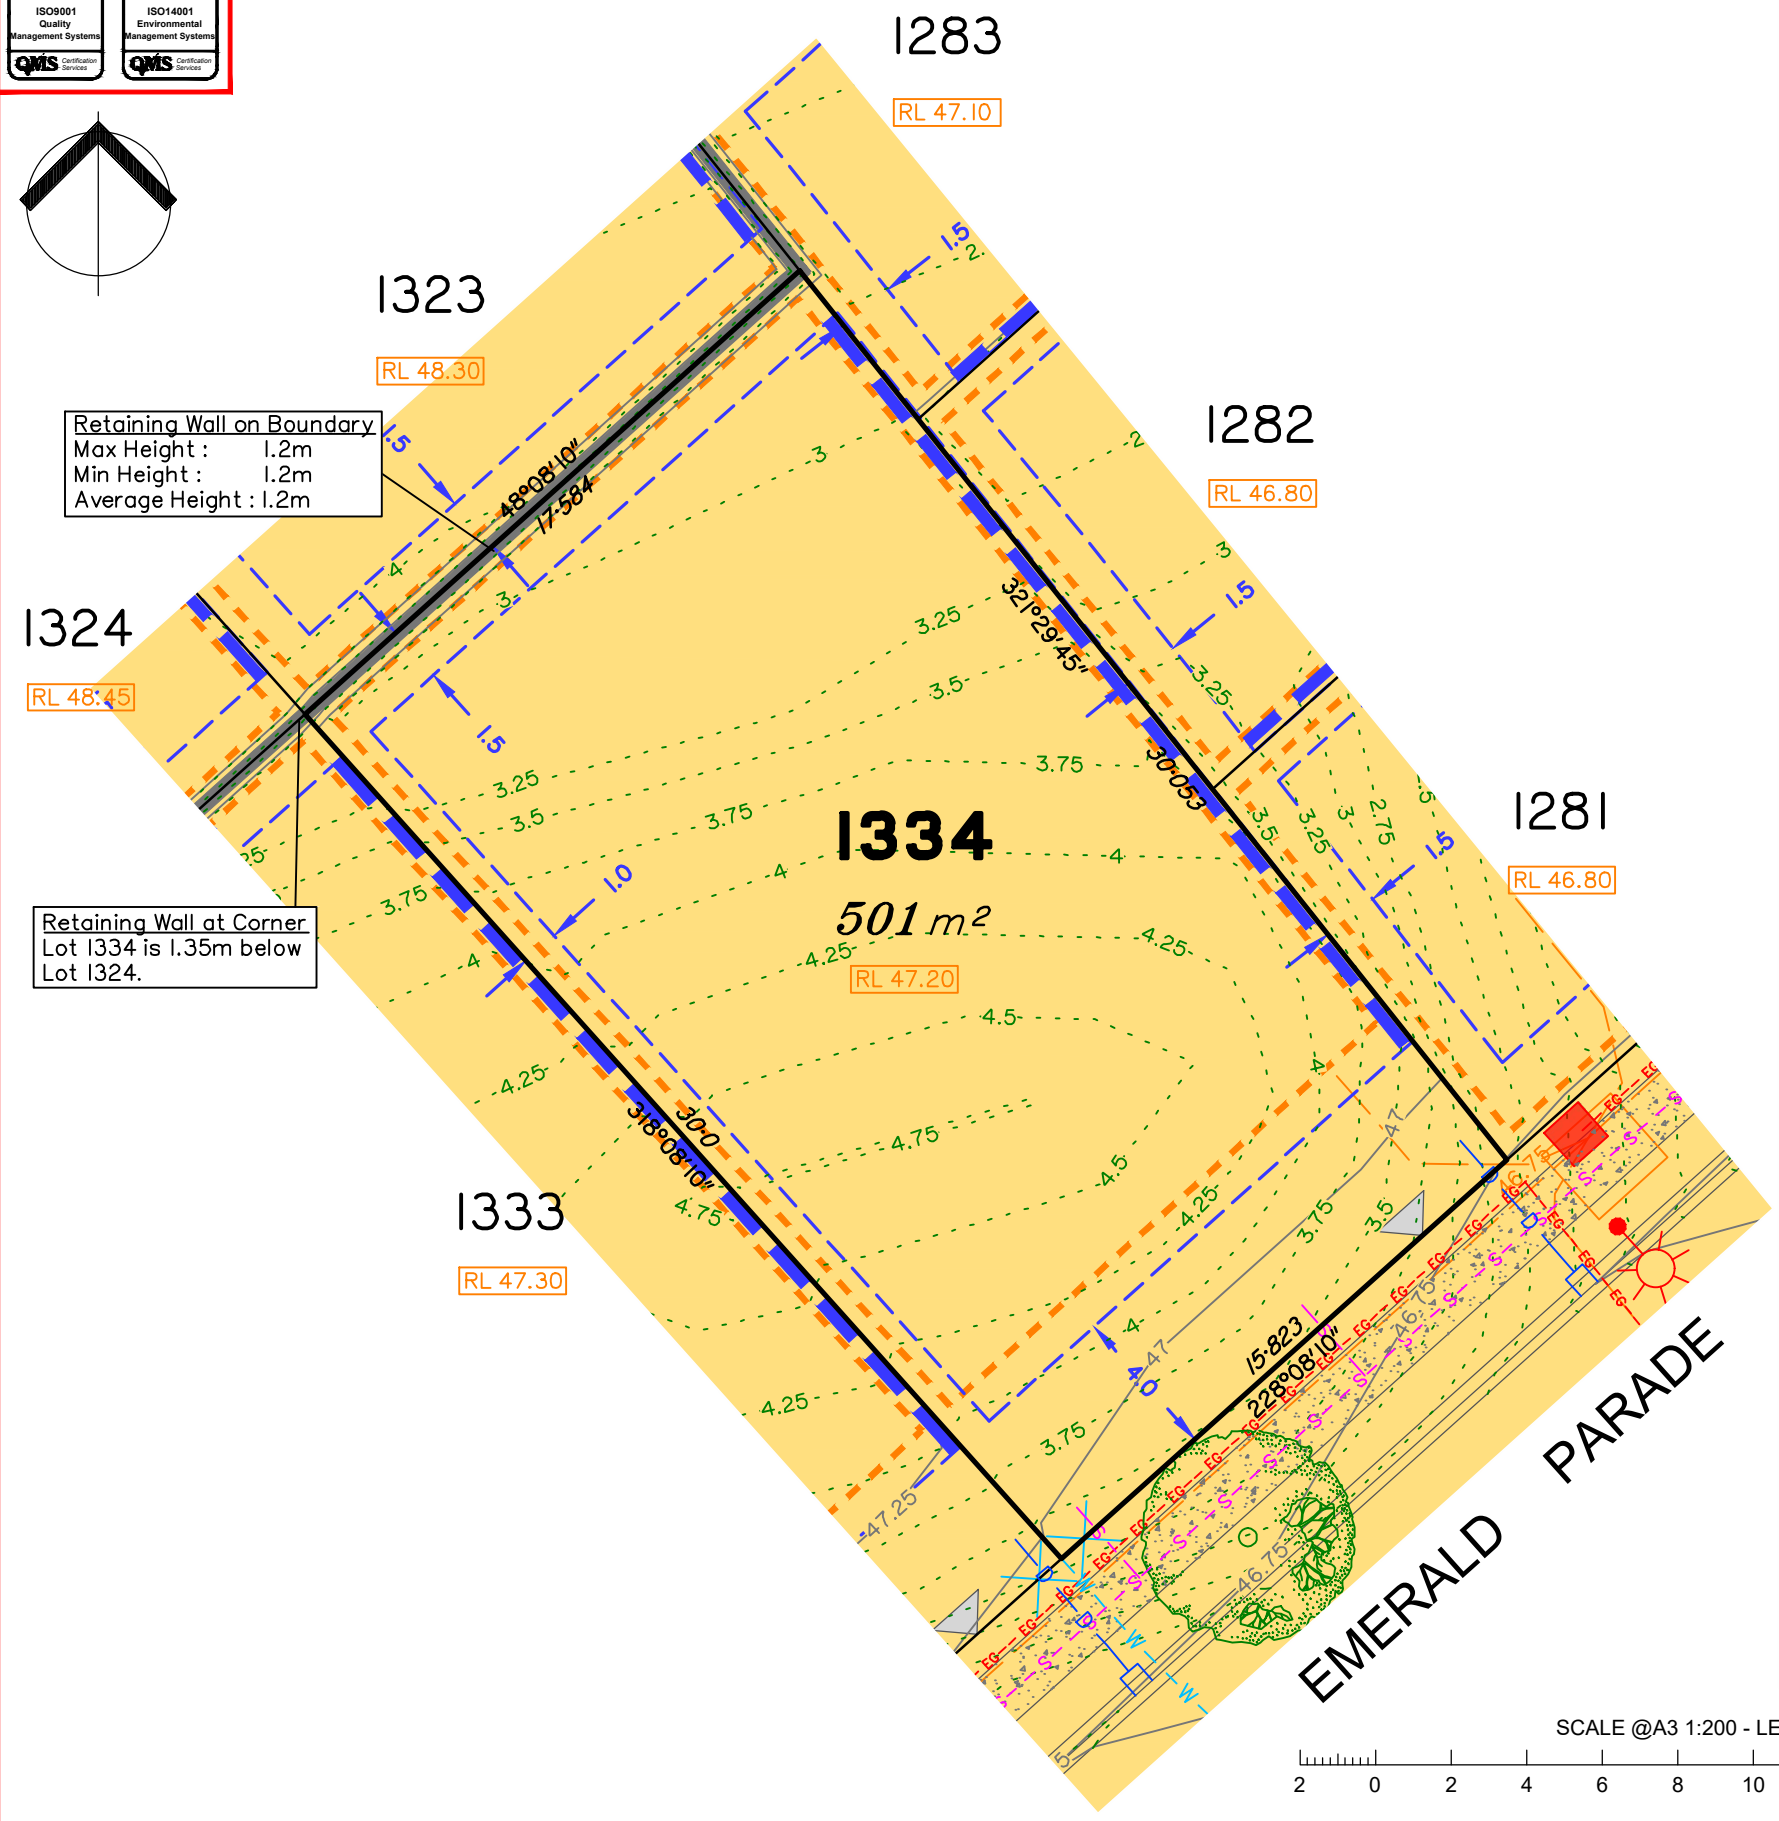

**LEGEND**

Disclosure (Proposed Earthworks & Lot Dimensions)

- Area of Fill
- Area of Cut
- Design Contours
- Depth of Fill Contours
- Proposed Retaining Wall
- Proposed Tiered Retaining Wall
- Proposed Earthworks Pad
- Finished Pad Design Level
- Finished Surface Design Level

**LEGEND**



Services & Features

- E - Electrical (Stand Alone Trench)
- EG - Electrical & Gas Shared Trench
- G - Gas (Stand Alone Trench)
- NBN
- S - Sewerage Line
- SW - Stormwater Line / Manhole
- D - Roofwater Line / Pit
- W - Water
- Acoustic Fence (To be constructed by Mirvac)
- Feature Fence (To be constructed by Mirvac)
- Streetlight
- Electrical Pillar
- NBN Pit
- Water Meter Box (Meter by Owner/Builder)
- Street Tree
- Sewer Manhole

**LEGEND**

Approved Plan of Development - Envelope Plan and Design Criteria

- Building Envelope
- Optional Built-to-Boundary Wall
- Driveway Crossover Location
- Buildings will require acoustic design to upper floors only
- Buildings will require acoustic design to the ground and upper floors

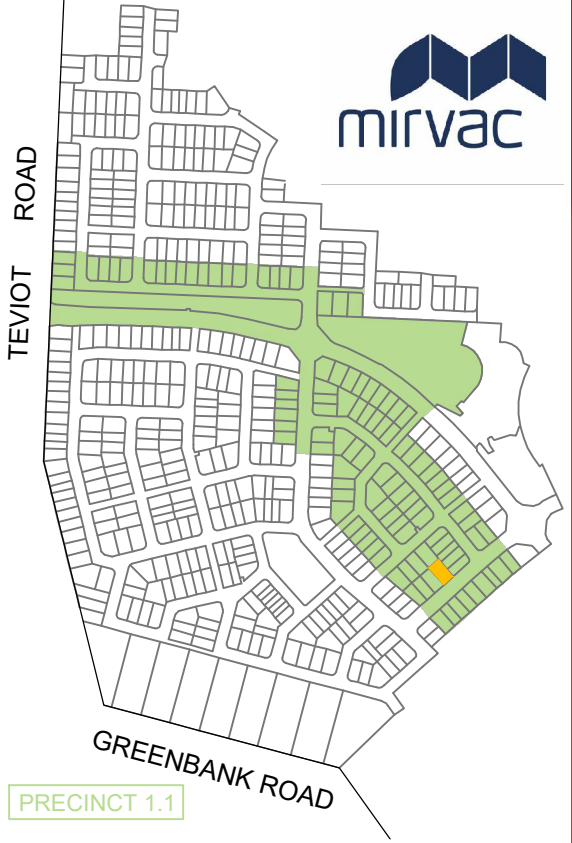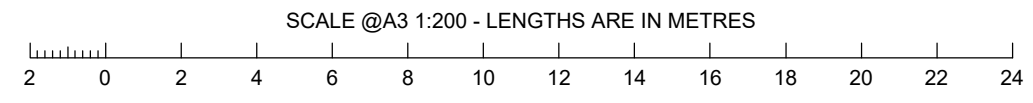

**NOTES**

1. This plan has been prepared for information purposes only and does not form part of any contract of sale.
2. The lot boundaries & area shown hereon were not marked at the time of publication and have been determined from calculated dimensions only.
3. Services shown hereon have been plotted from the latest design information available at the time of publication. The relevant authorities and/or service provider should be contacted for "As Constructed" or DBYD information prior to any design and/or construction of any structure.
4. These notes form an integral part of this plan. This plan may not be reproduced unless these notes are included. If others use this information, they should be advised of its purpose and limitations.
5. All fill shall be placed and compacted in a controlled manner so that Level 1 level of responsibility may be achieved and certified as per AS3798-2007.

No.	by	Date	Description
A	TBG	19/07/18	Original Issue