

SAUNDERS HAVILL GROUP

Preliminary Issues

No.	Drawn	Checked	Date	Comments
A	MD	MK	09/10/24	Issue for Disclosure Plan

ALL DIMENSIONS AND AREAS ON THIS PLAN ARE SUBJECT TO SURVEY AND REQUIREMENTS FOR LODGEMENT OF SURVEY PLANS IN THE DEPARTMENT OF RESOURCES.



Saunders Havill Group Pty Ltd ABN 24 442 949

Brisbane Springfield

head office 9 Thompson St Bowen Hills Q 4006

phone 1300 123 516 web www.saundershavill.com

Surveying town planning urban design environmental management landscape architecture

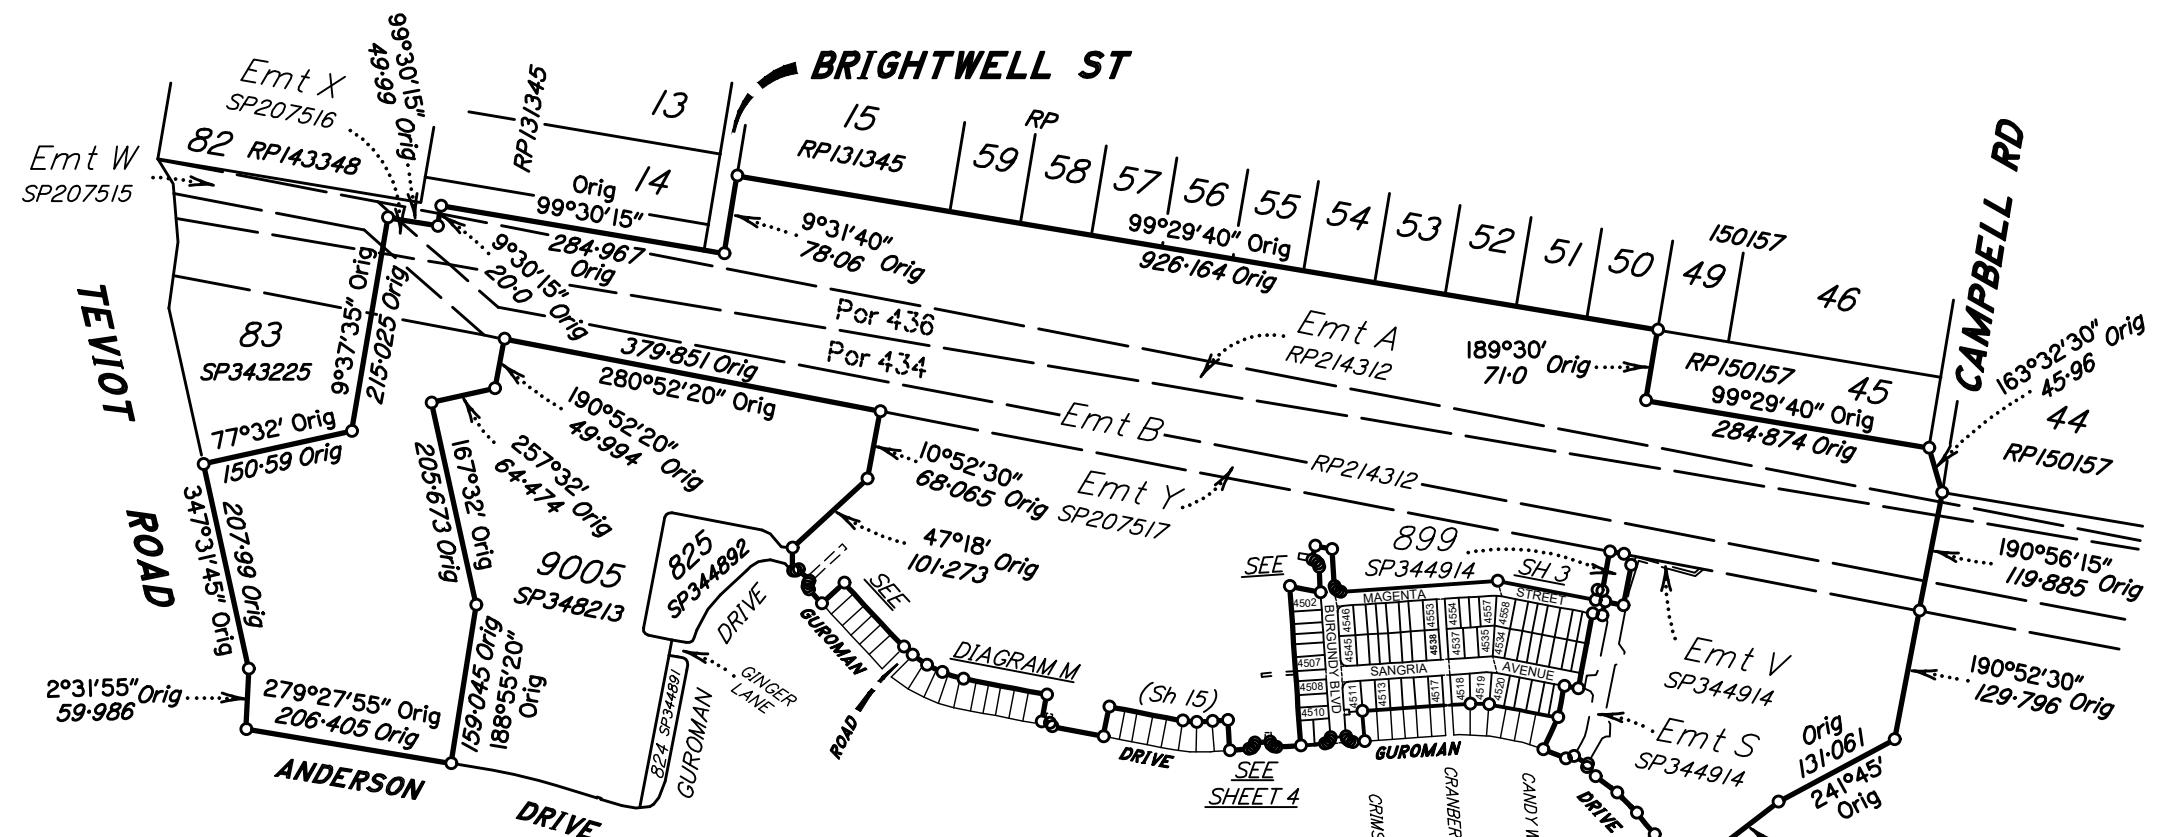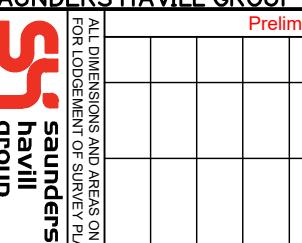

Area of New Road  
1.148 ha

**Plan of Lots 4478-4480, 4502-4525,  
4527-4565 & 9003,  
Emt C in Lot 4478, Emt I in Lot 4511  
and Emts U & Z in Lot 9003**

Cancelling Lot 9003 on SP348245


LOCAL GOVERNMENT: LOGAN CITY

LOCALITY: GREENBANK

Meridian: MCA (Zone 56) vide PSMs

Survey Records: No

**9003 (Pt)**  
1.137 ha  
SEE DIAGRAM H  
(Sheet 10)

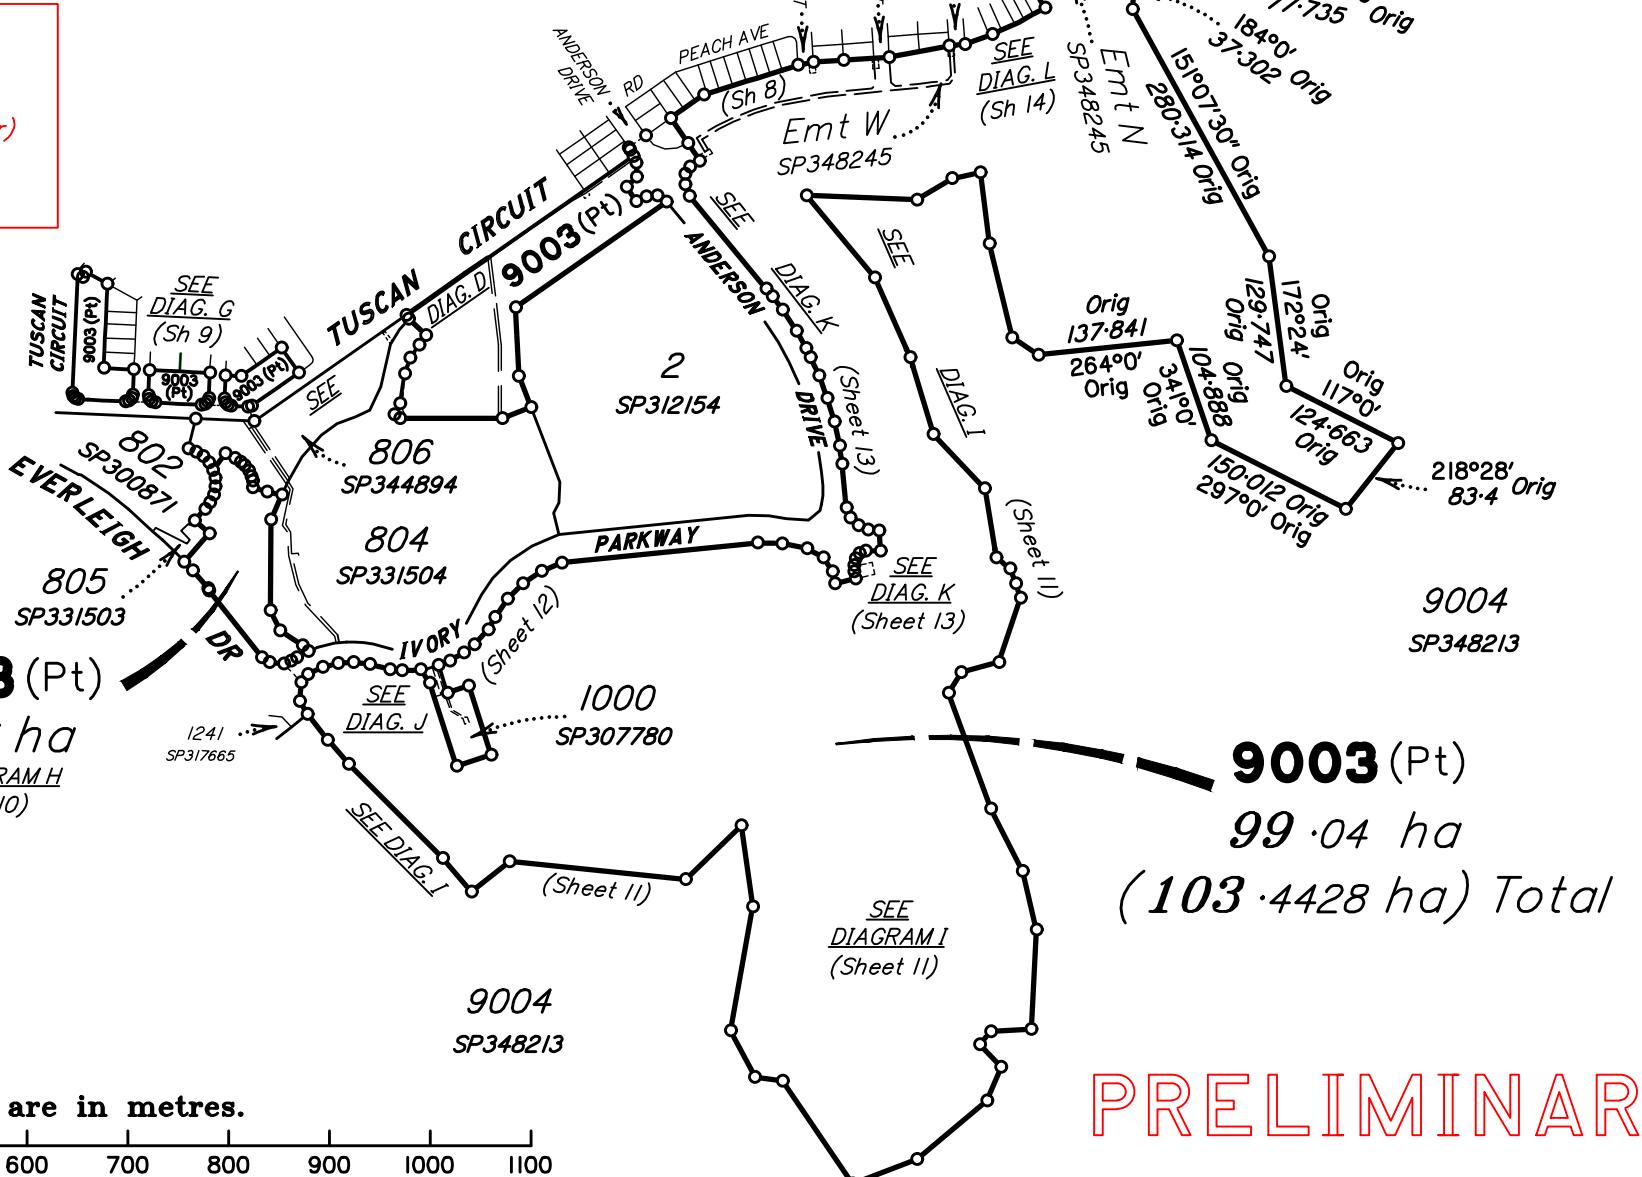

**PRELIMINARY**

SP348261

P 8.1

Scale: 1:7500  
Format: STANDARD

MD

Scale 1:7500 - Lengths are in metres.

**WARNING : Folded or Mutilated Plans will not be accepted.**  
**Plans may be rolled.**  
**Information may not be placed in the outer margins.**

Sheet 2 of 16

(Dealing No.)

## 4. Lodged by

(Include address, phone number, email, reference, and Lodger Code)

I.	Existing	Created		
Title Reference	Description	New Lots	Road	Secondary Interests
	Lot 9003 on SP348245	4478-4480, 4502-4525, 4527-4565 & 9003	New Rd	Emts C, I, U & Z

## ENCUMBRANCE EASEMENT ALLOCATIONS

Easement	Lots to be Encumbered
601266225 (Emt A on RP214312)	9003
601266225 (Emt B on RP214312)	9003
712220840 (Emt X on SP207516)	9003
712329523 (Emt Y on SP207517)	9003
720314657 (Emts G & H on SP312154)	9003
721023221 (Emts J & K on SP327528)	9003
721476938 (Emt D on SP331504)	9003
721476939 (Emt AA on SP331504)	9003
721476940 (Emt BB on SP331504)	9003
722337718 (Emt Y on SP338104)	9003
722621066 (Emt H on SP334725)	9003
722721358 (Emt AC on SP334746)	9003
(Emt L on SP344892)	9003
(Emt M on SP344892)	9003
(Emt Q on SP344914)	9003
(Emt S on SP344914)	9003
(Emt T on SP344914)	9003
(Emt V on SP344914)	9003
(Emt N on SP348245)	9003
(Emt O on SP348245)	9003
(Emt P on SP348245)	9003
(Emt W on SP348245)	9003
9003	Pors 434 & 436

4478-4480, 4502-4525,  
4527-4565 & 9003

Por 434

Lots

Orig

## 2. Orig Grant Allocation :

## 3. References :

Dept File :

Local Govt :

Surveyor : 7598-P8.1 Survey Advice: 2018-0912

## BENEFIT EASEMENT ALLOCATIONS

Easement	Lots Fully Benefited	Lots Partially Benefited
719454124 (Emt E on SP307780)		9003

## EXISTING ADMINISTRATIVE ADVICE ALLOCATIONS

Administrative Advice	Lots to be Encumbered
719945618 (Veg Notice)	4478-4480, 4502-4525, 4527-4565 & 9003

(Emt R on SP344914) is absorbed by new road.

(Emt S on SP344914) is partially absorbed by new road.

**PRELIMINARY**

## 6. Building Format Plans only.

I certify that :

- \* As far as it is practical to determine, no part of the building shown on this plan encroaches onto adjoining lots or road;
- \* Part of the building shown on this plan encroaches onto adjoining \* lots and road

Cadastral Surveyor/Director\* Date

\* delete words not required

## 7. Lodgement Fees :

Survey Deposit	\$ .....
Lodgement	\$ .....
.....New Titles	\$ .....
Photocopy	\$ .....
Postage	\$ .....
TOTAL	\$ .....

## 5. Passed &amp; Endorsed :

By: SAUNDERS HAVILL GROUP PTY LTD


Date:

Signed:

Designation : Endorsing Officer


8. Insert  
Plan  
Number**SP348261**

9003 (Pt)

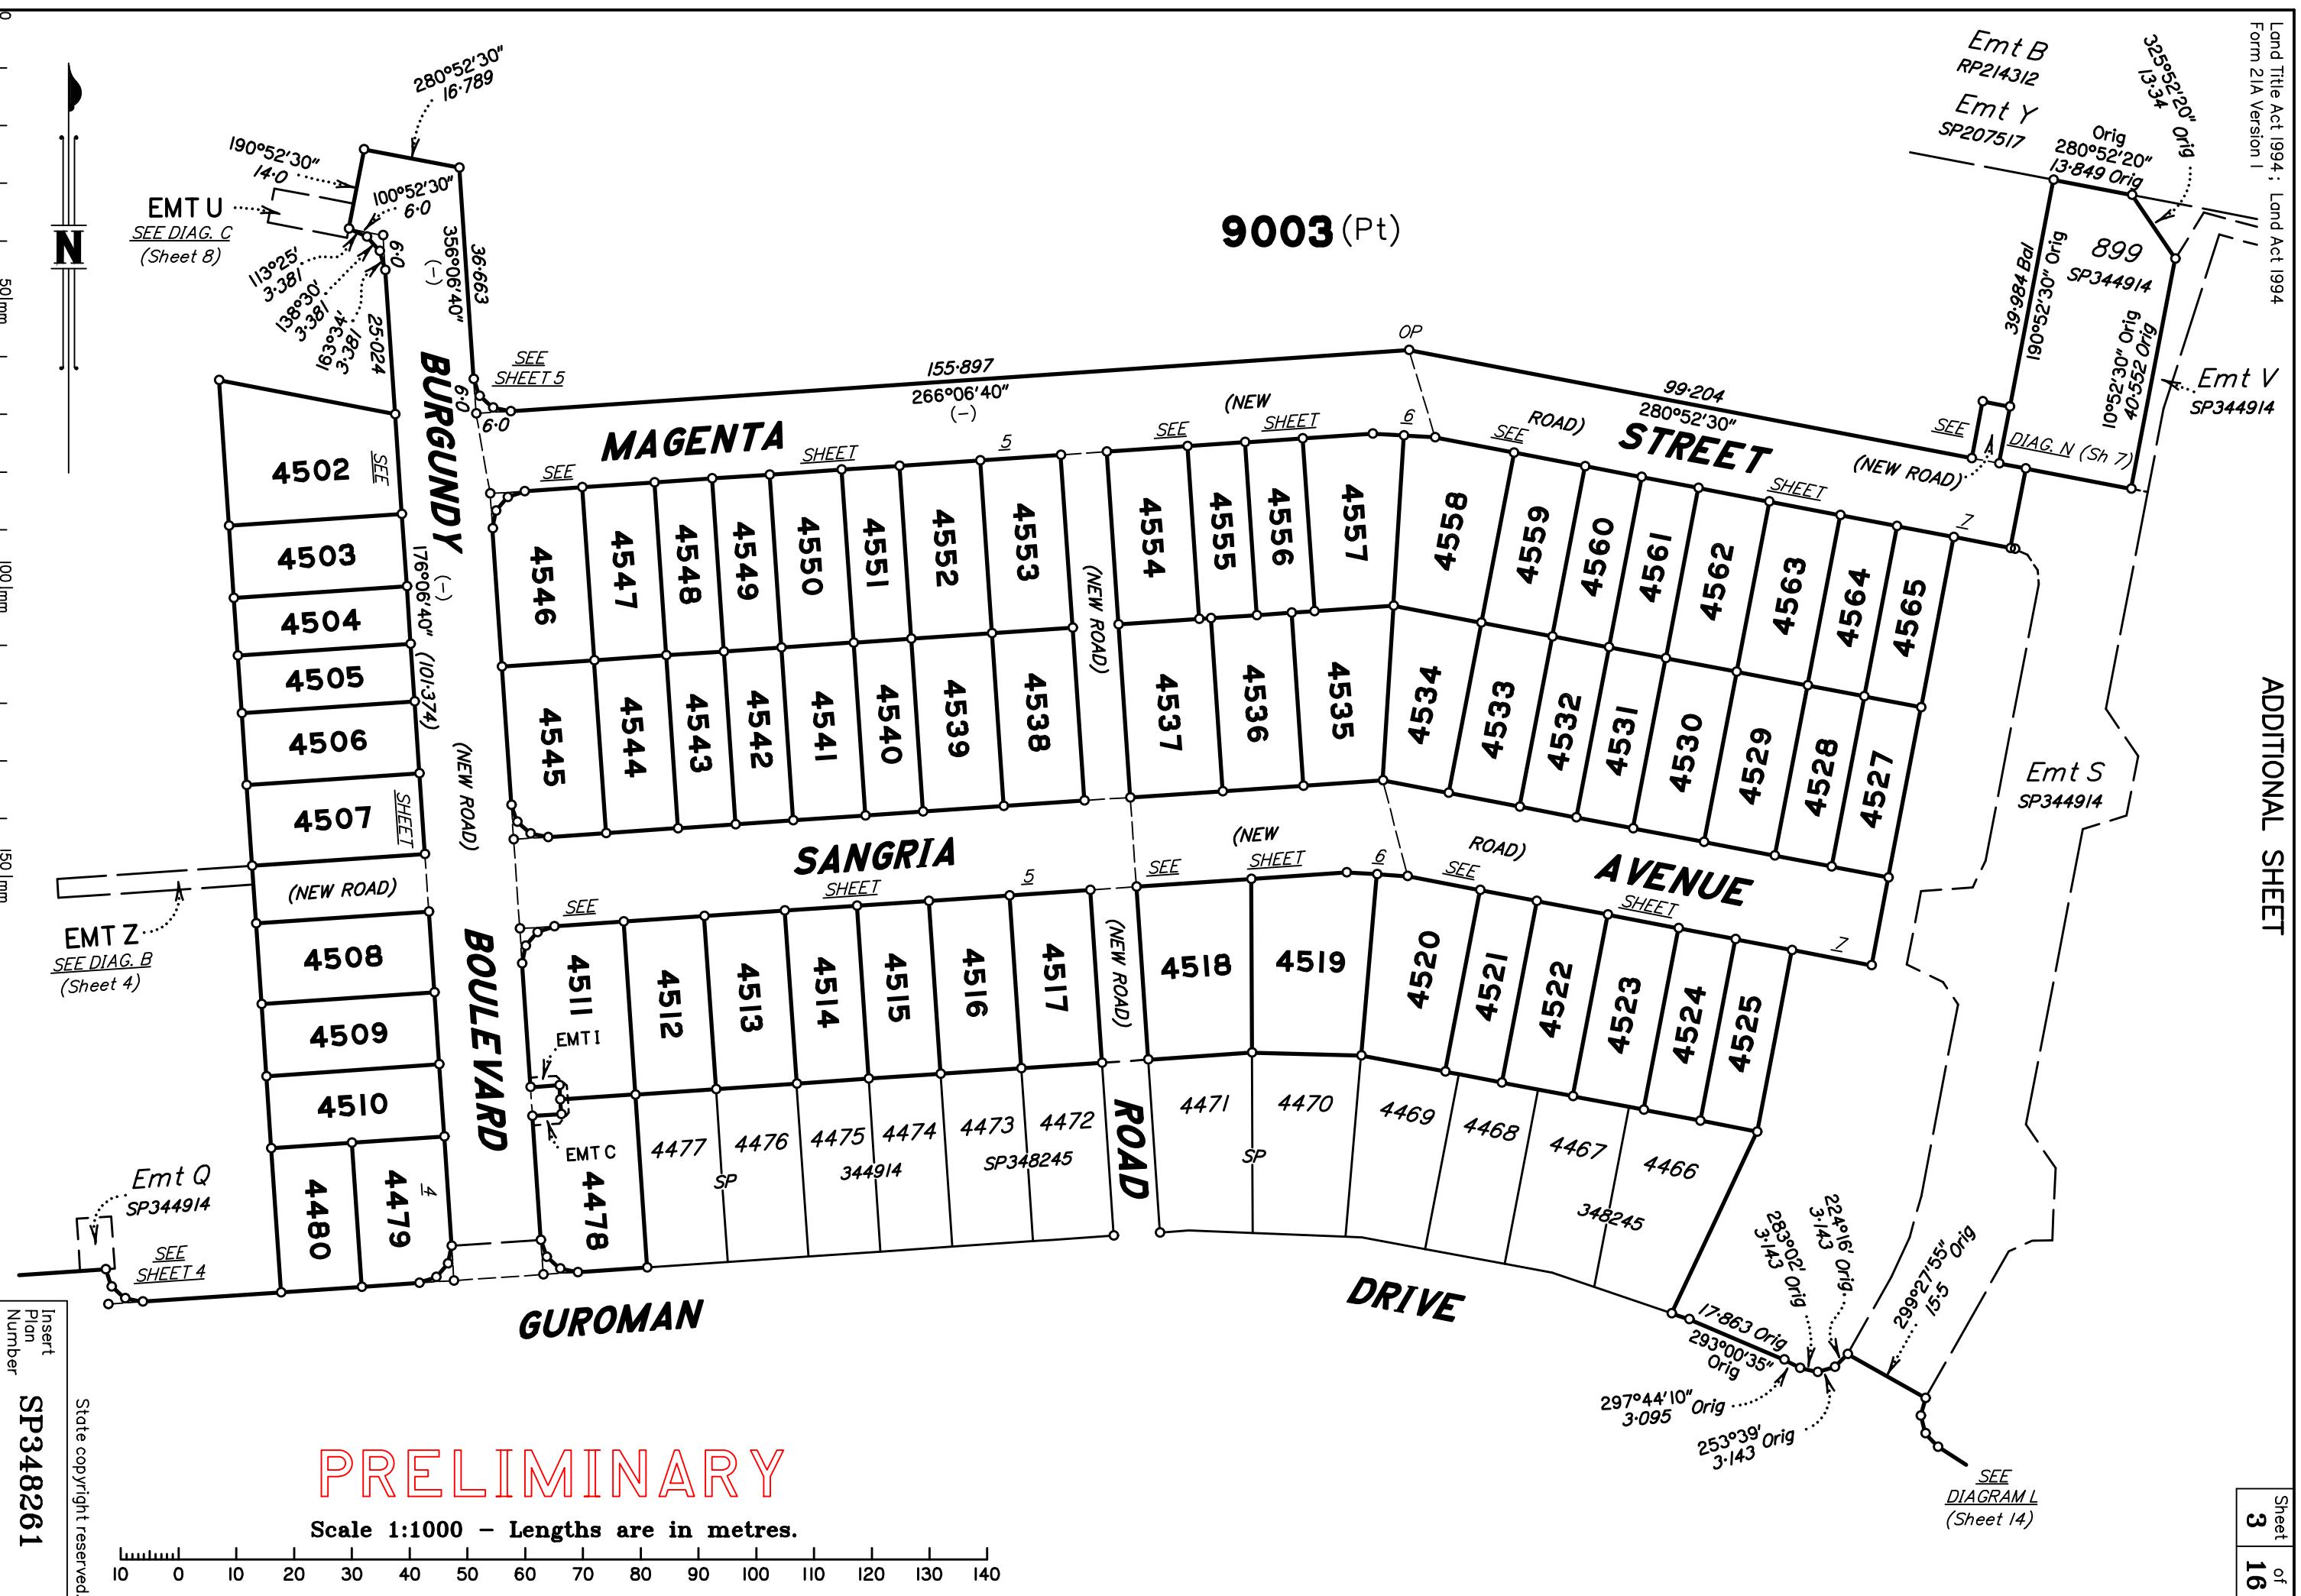



# PRELIMINARY

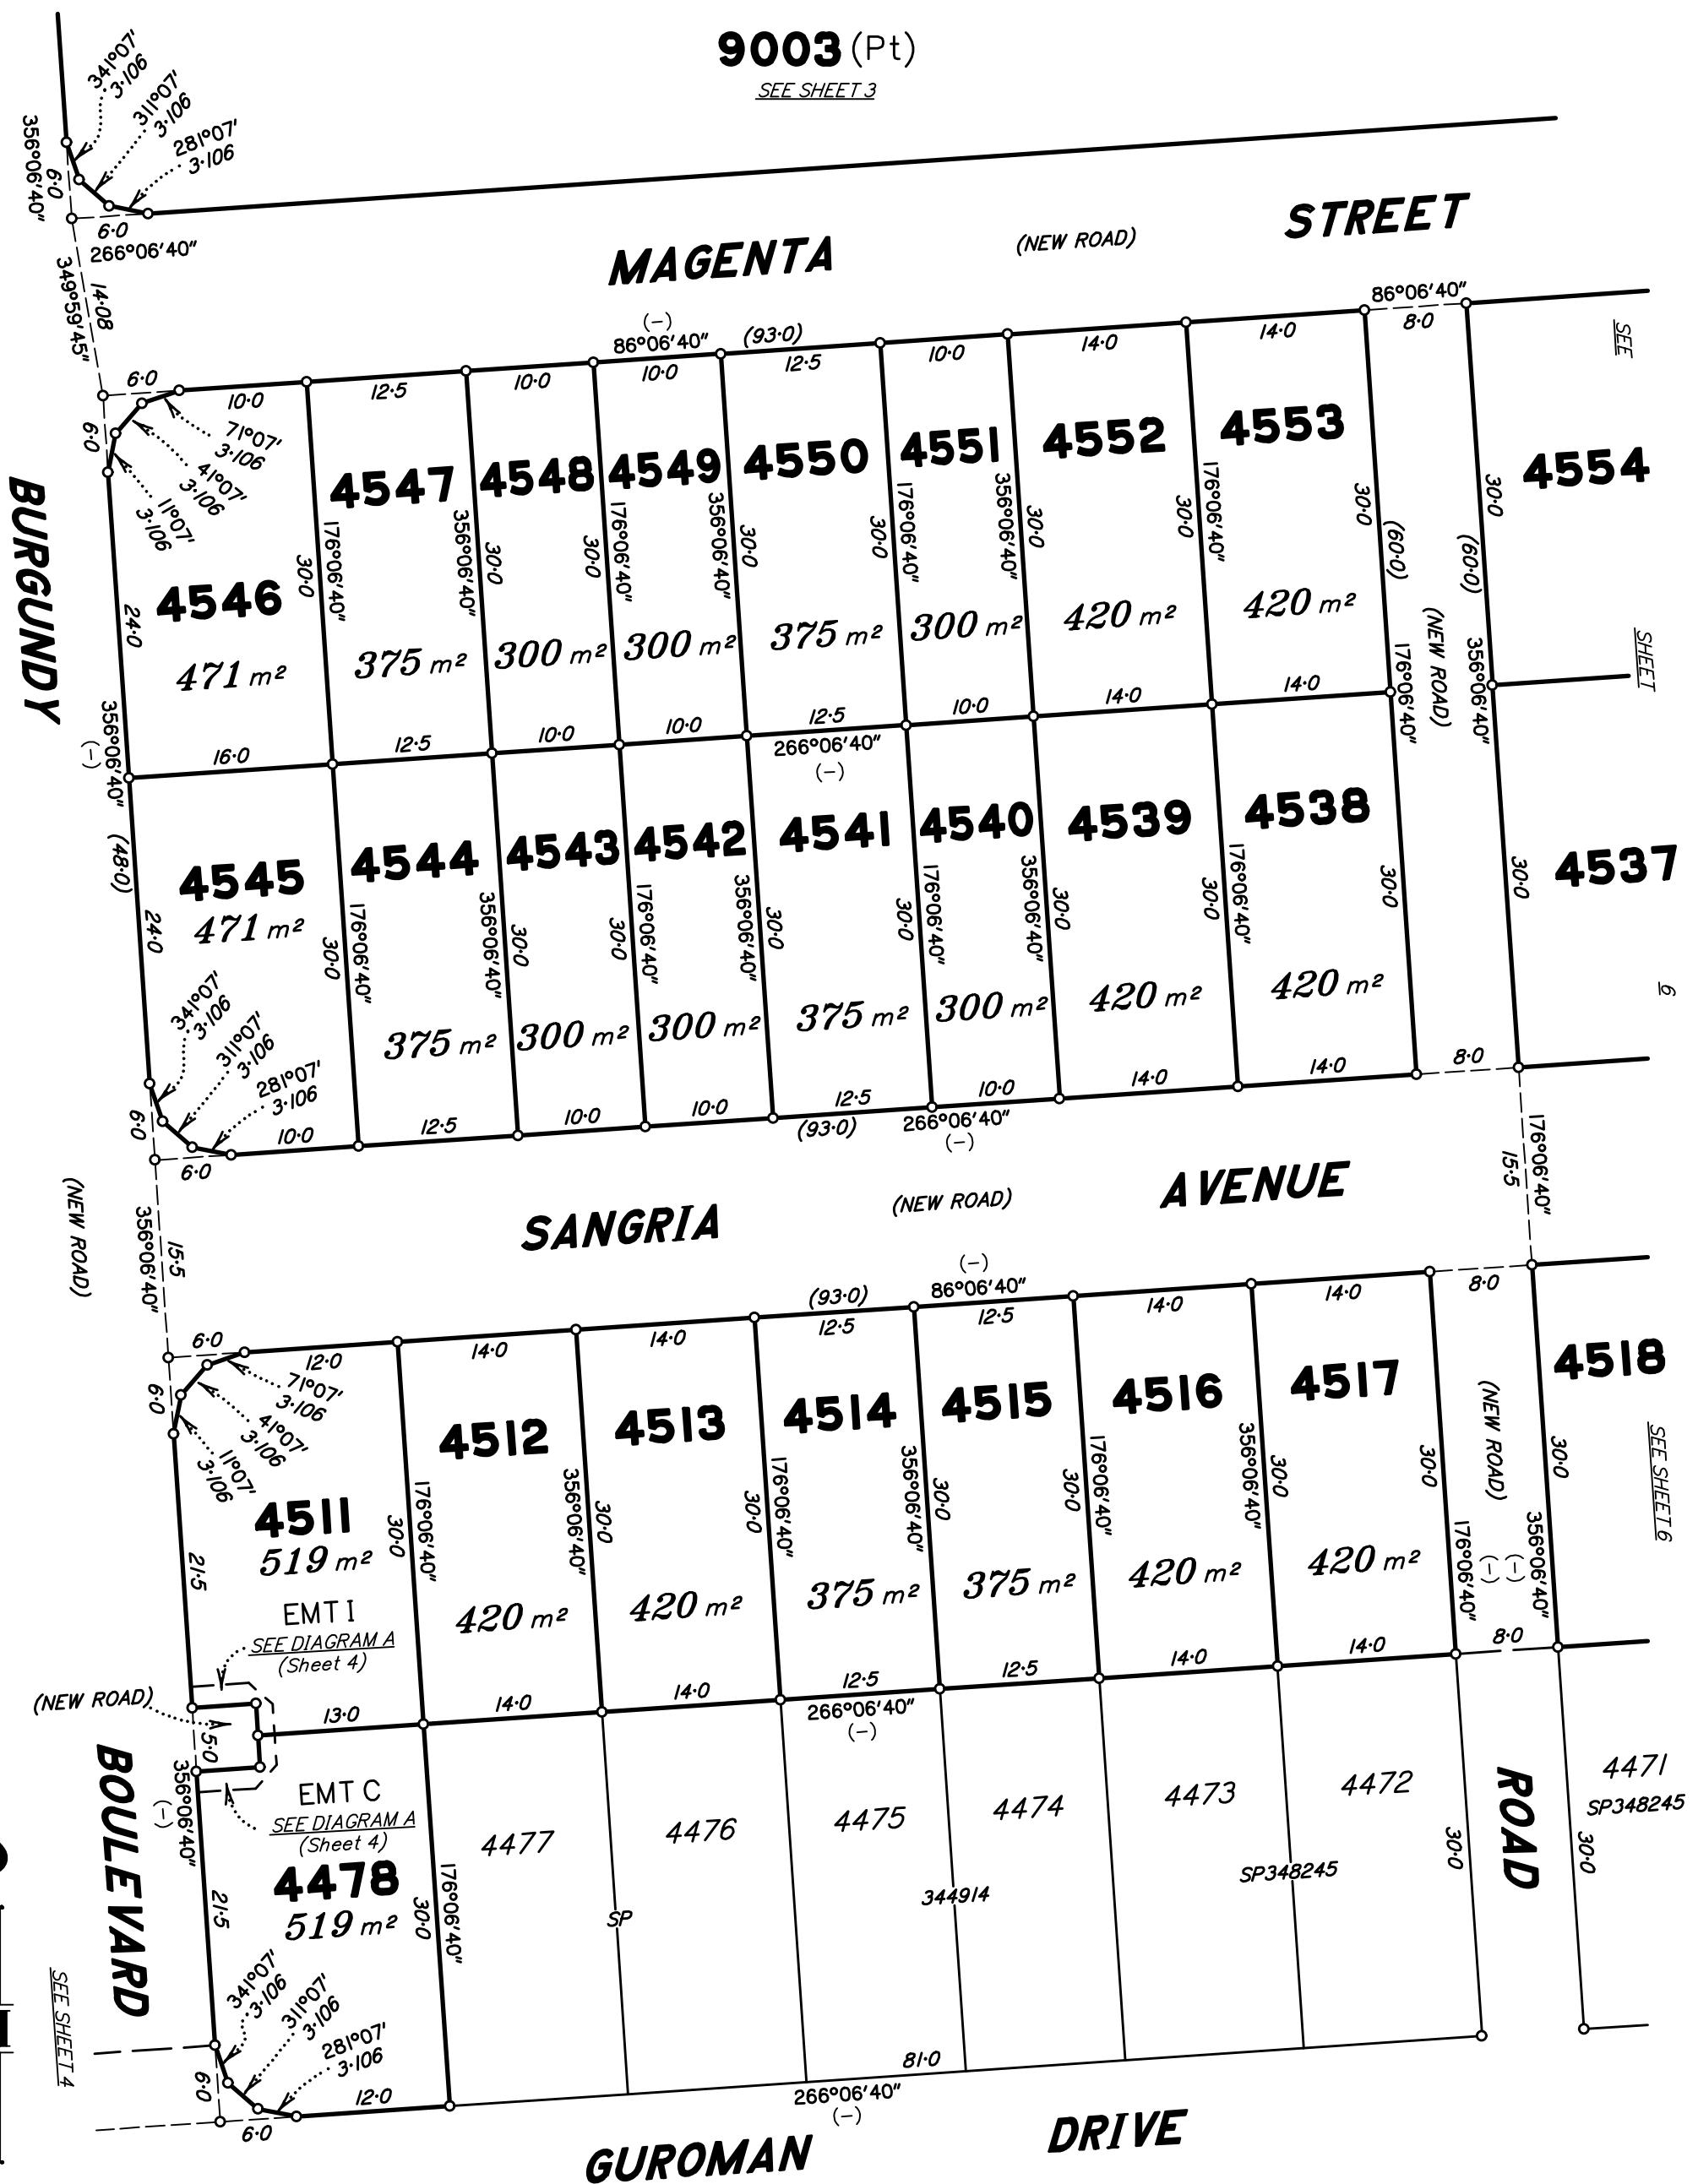

**Scale 1:500 – Lengths are in metres.**

State copyright reserved.


Insert  
Plan  
Number

SP348261

# PRELIMINARY

**9003 (Pt)**

SEE SHEET 3

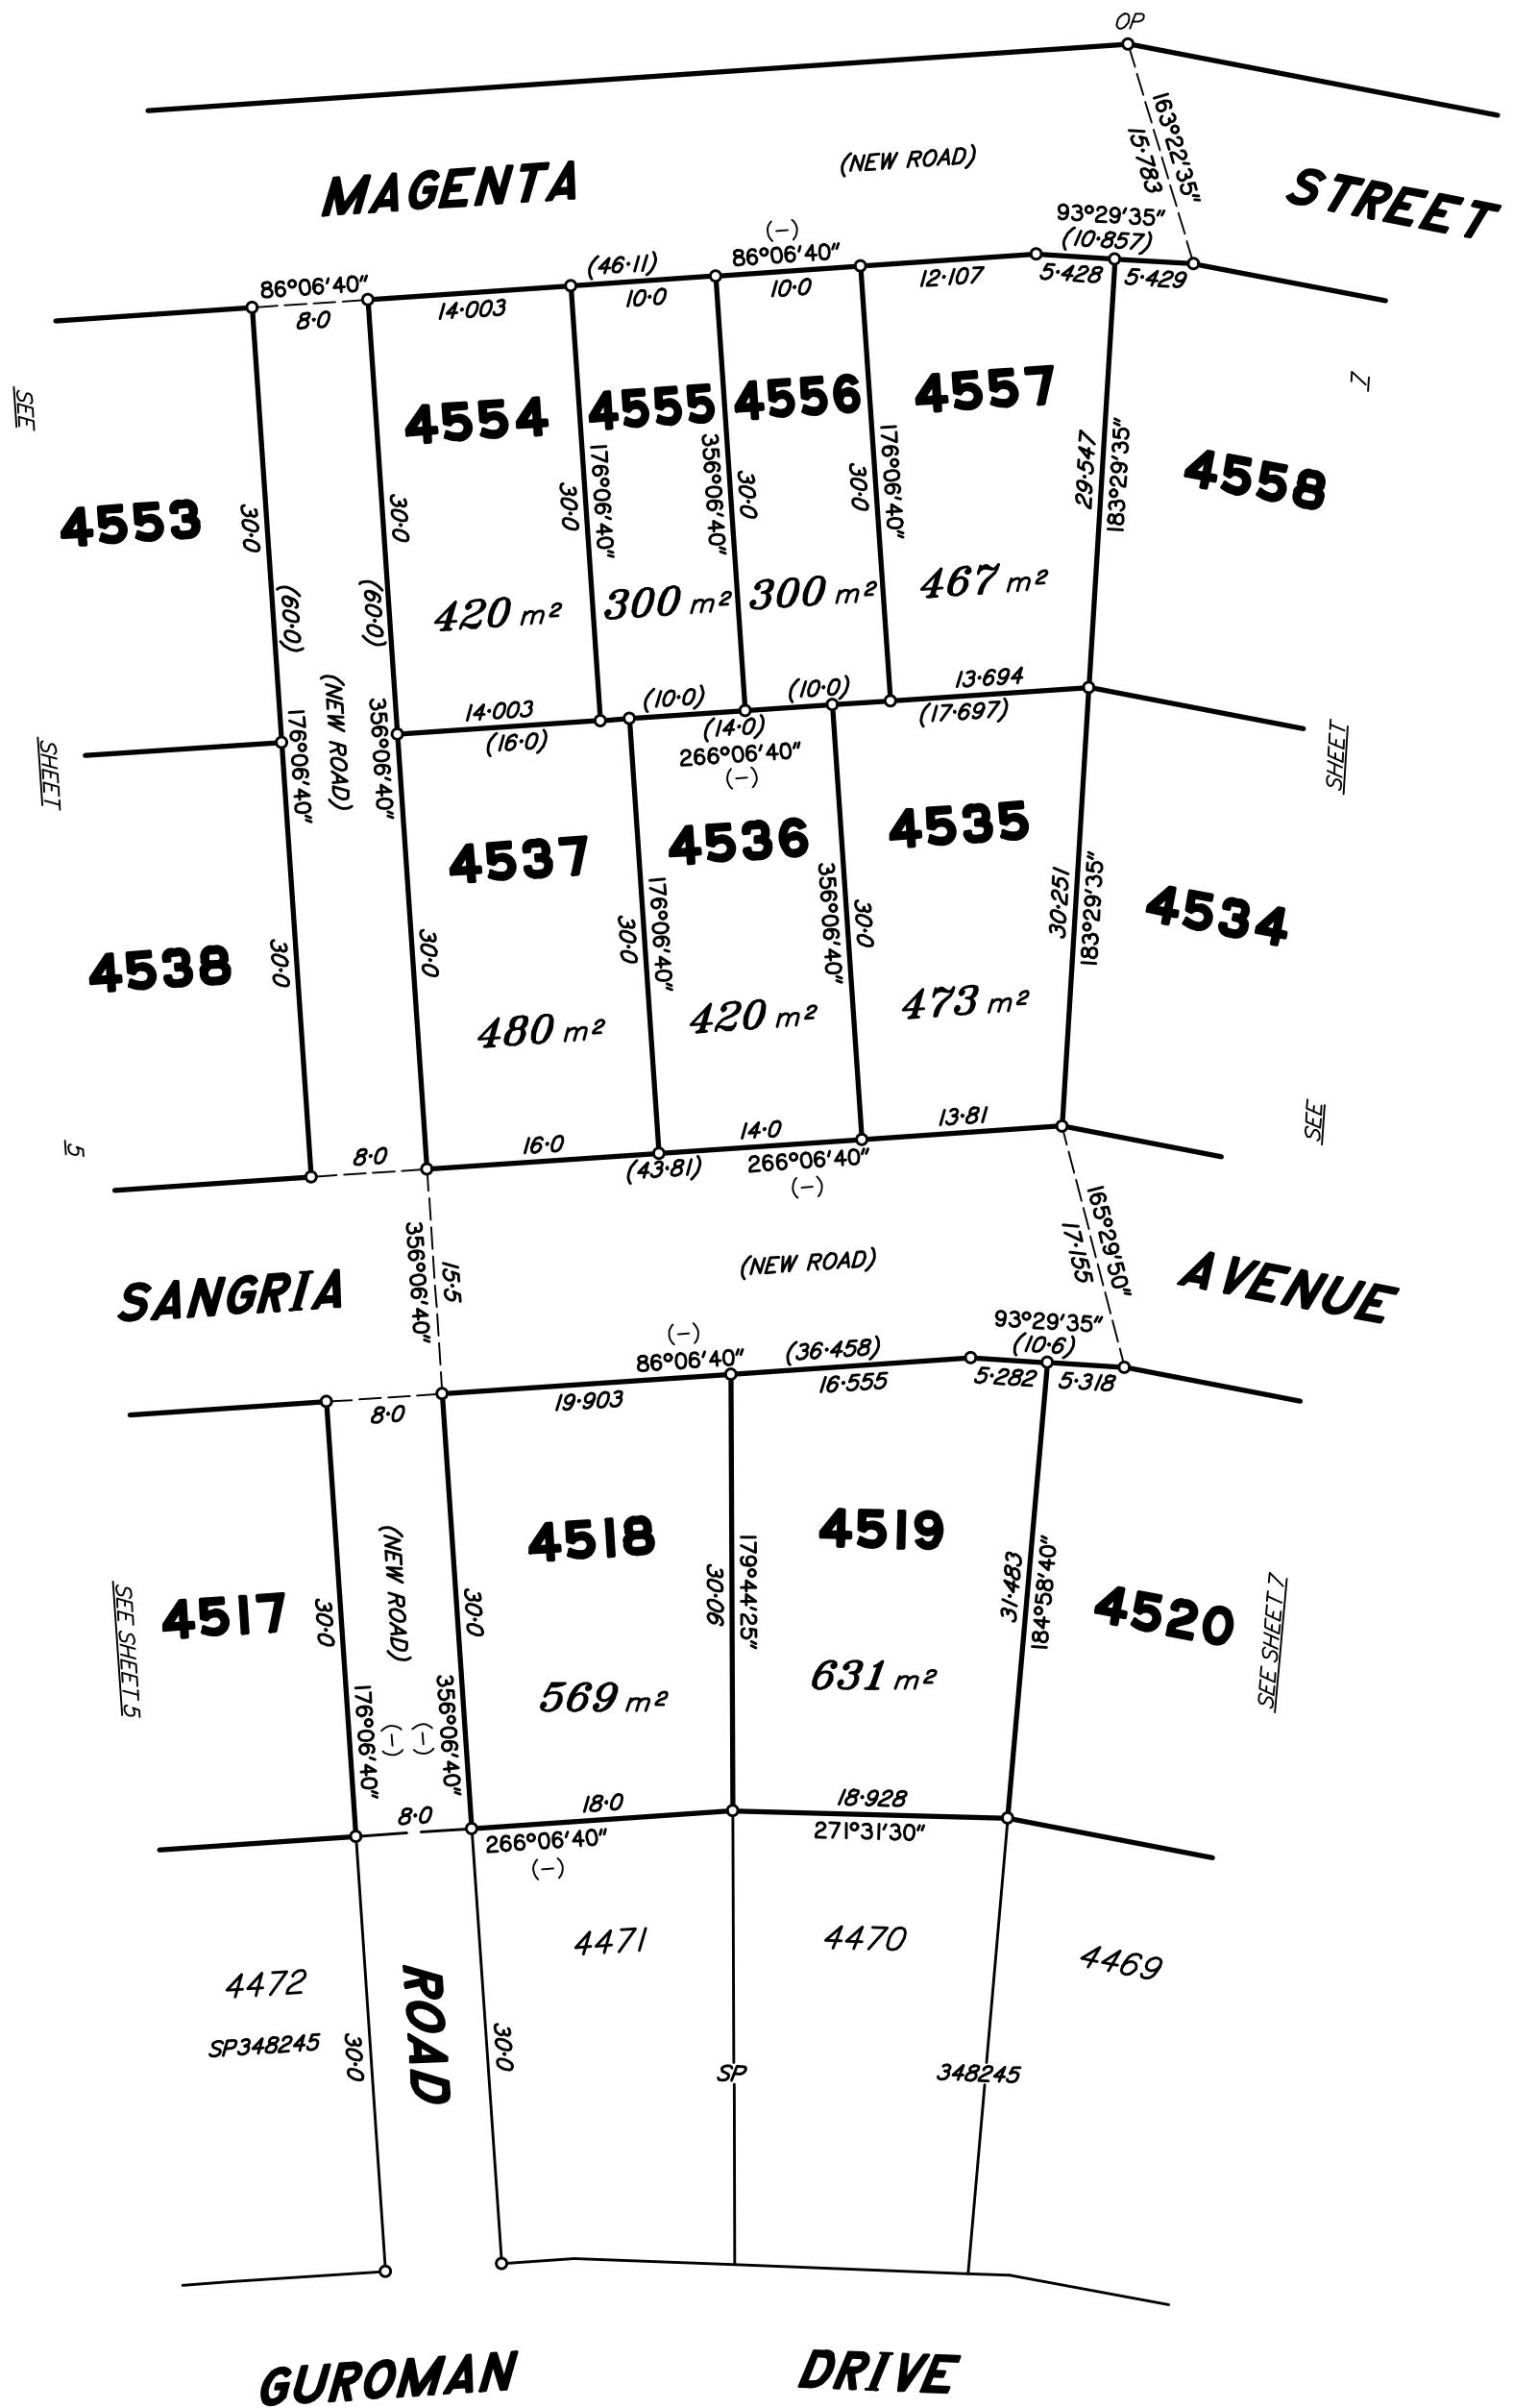

**Scale 1:500 = Lengths are in metres.**

State copyright reserved.


Insert  
Plan  
Number

SP348261

# PRELIMINARY

**9003 (Pt)**

SEE SHEET 3

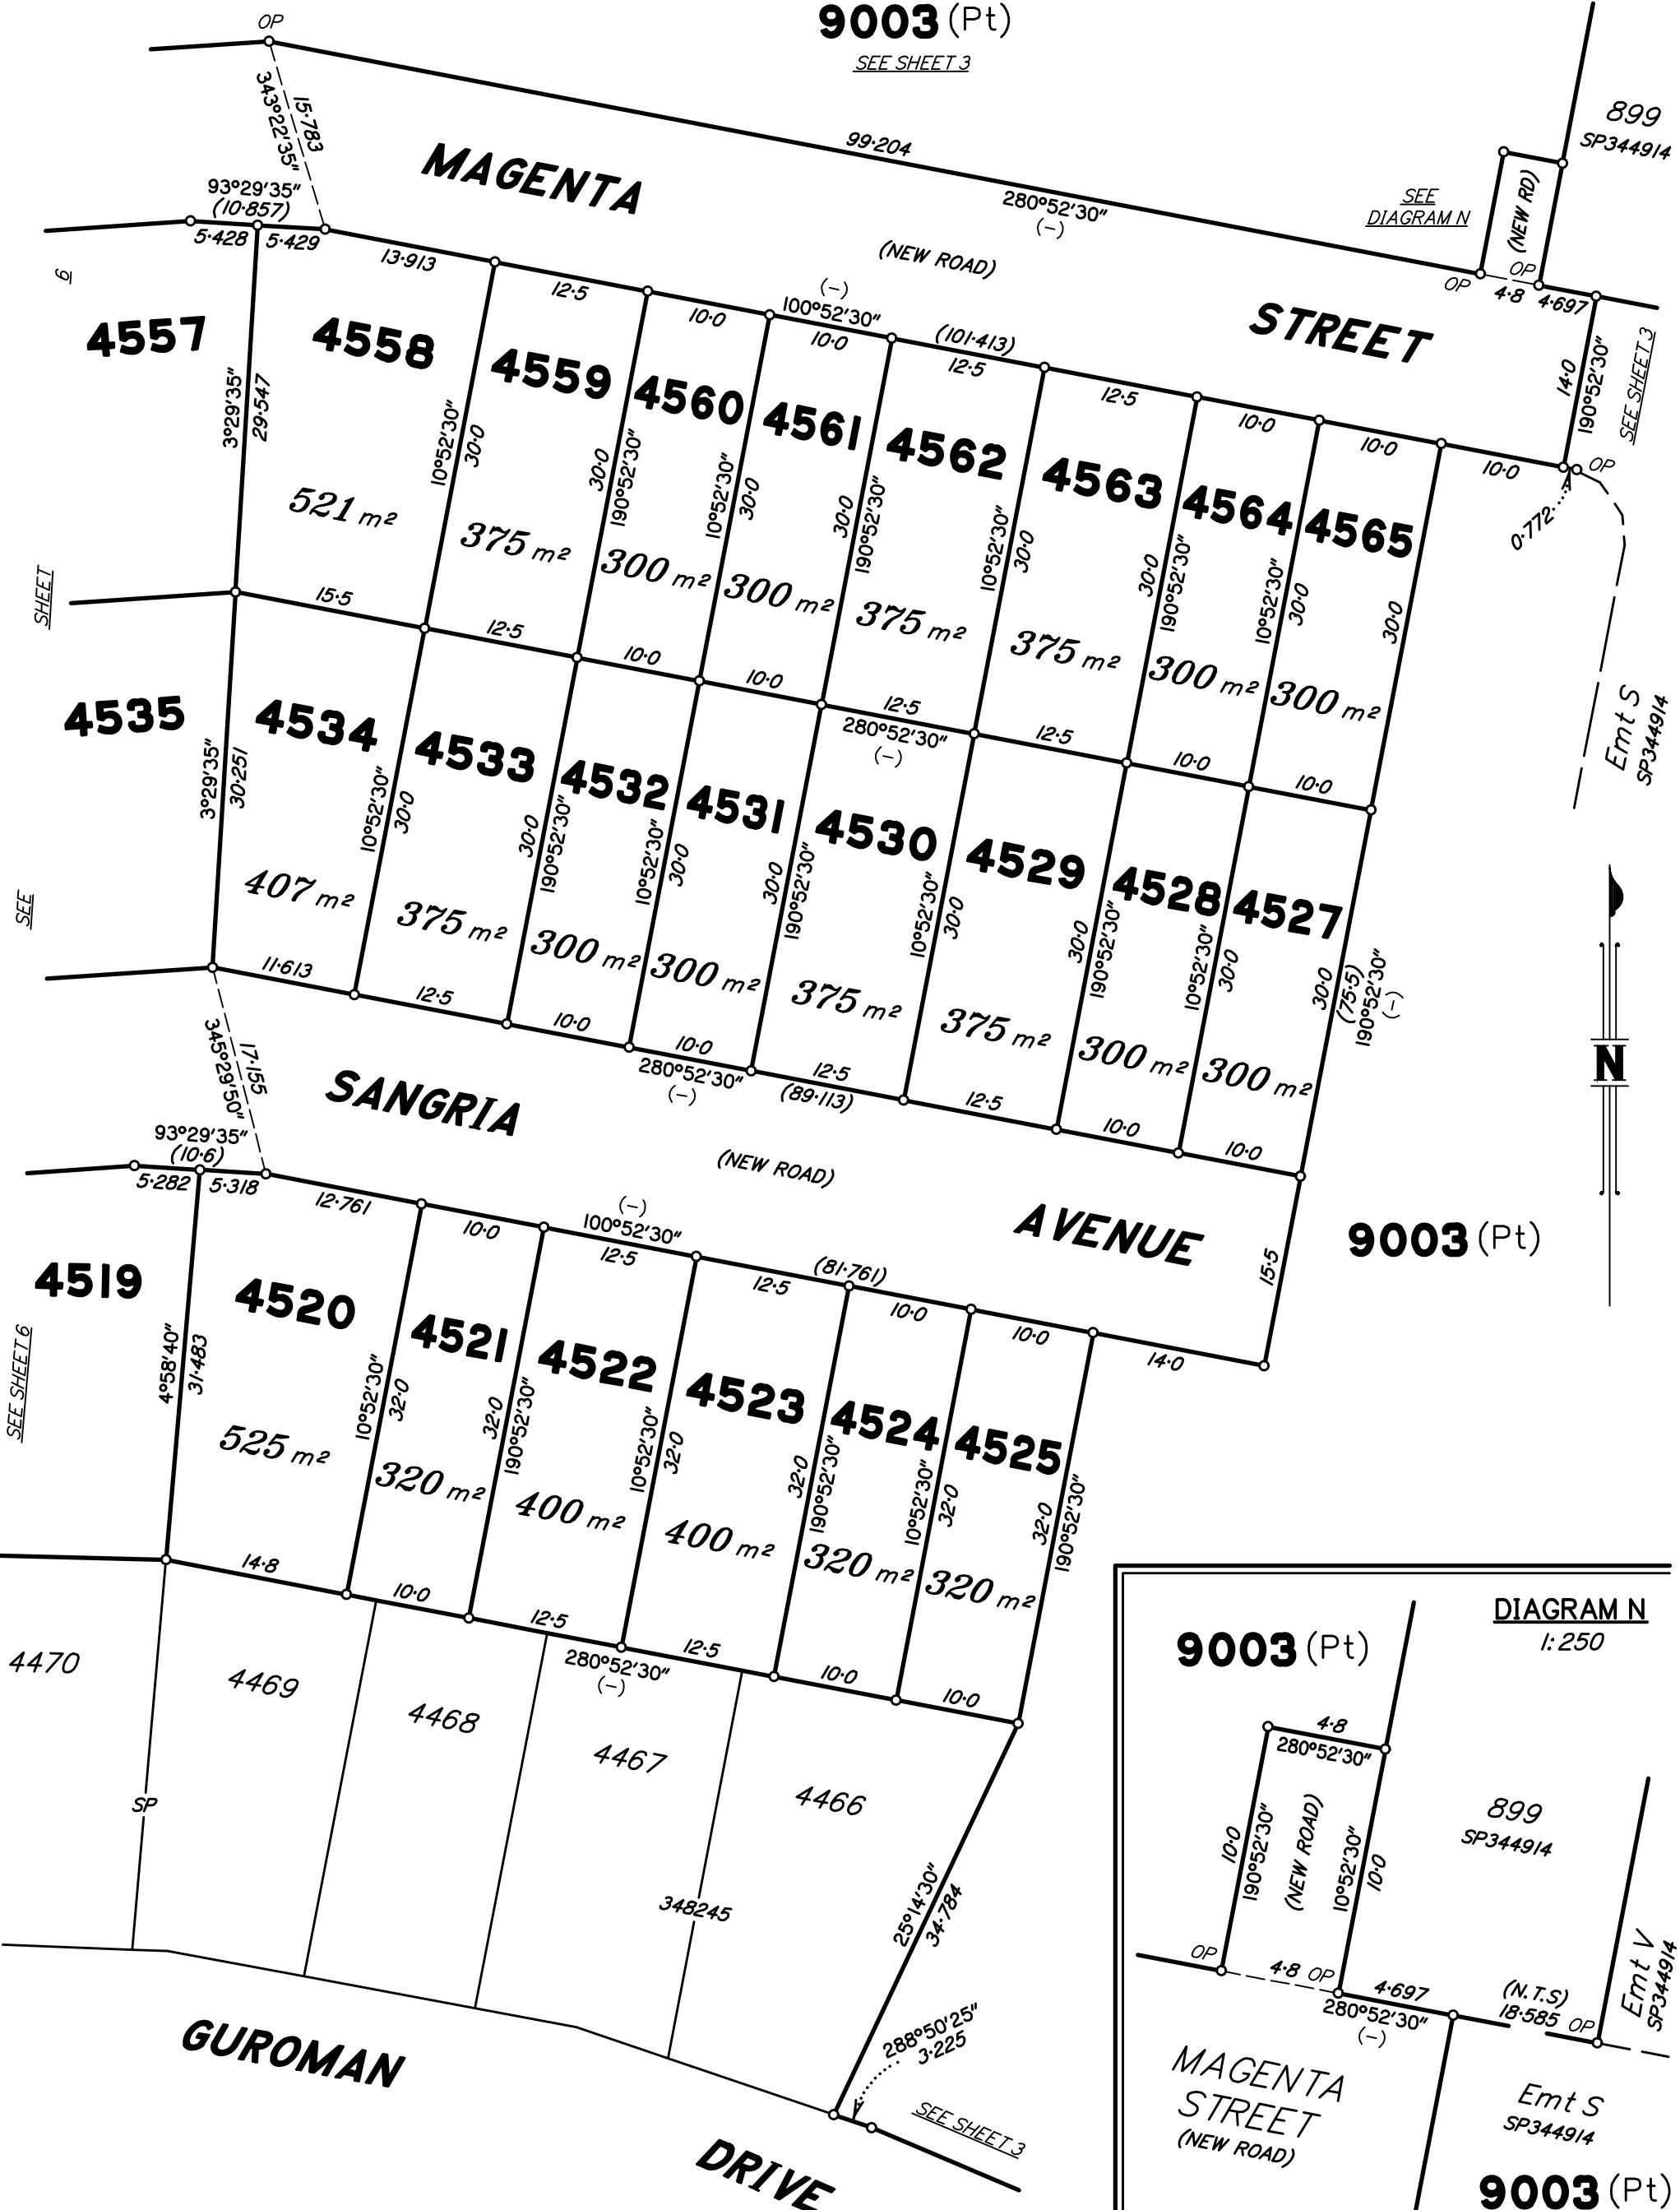

**Scale 1:500 – Lengths are in metres.**


State copyright reserved.

Insert  
Plan  
Number

SP348261


# PRELIMINARY

ADDITIONAL SHEET

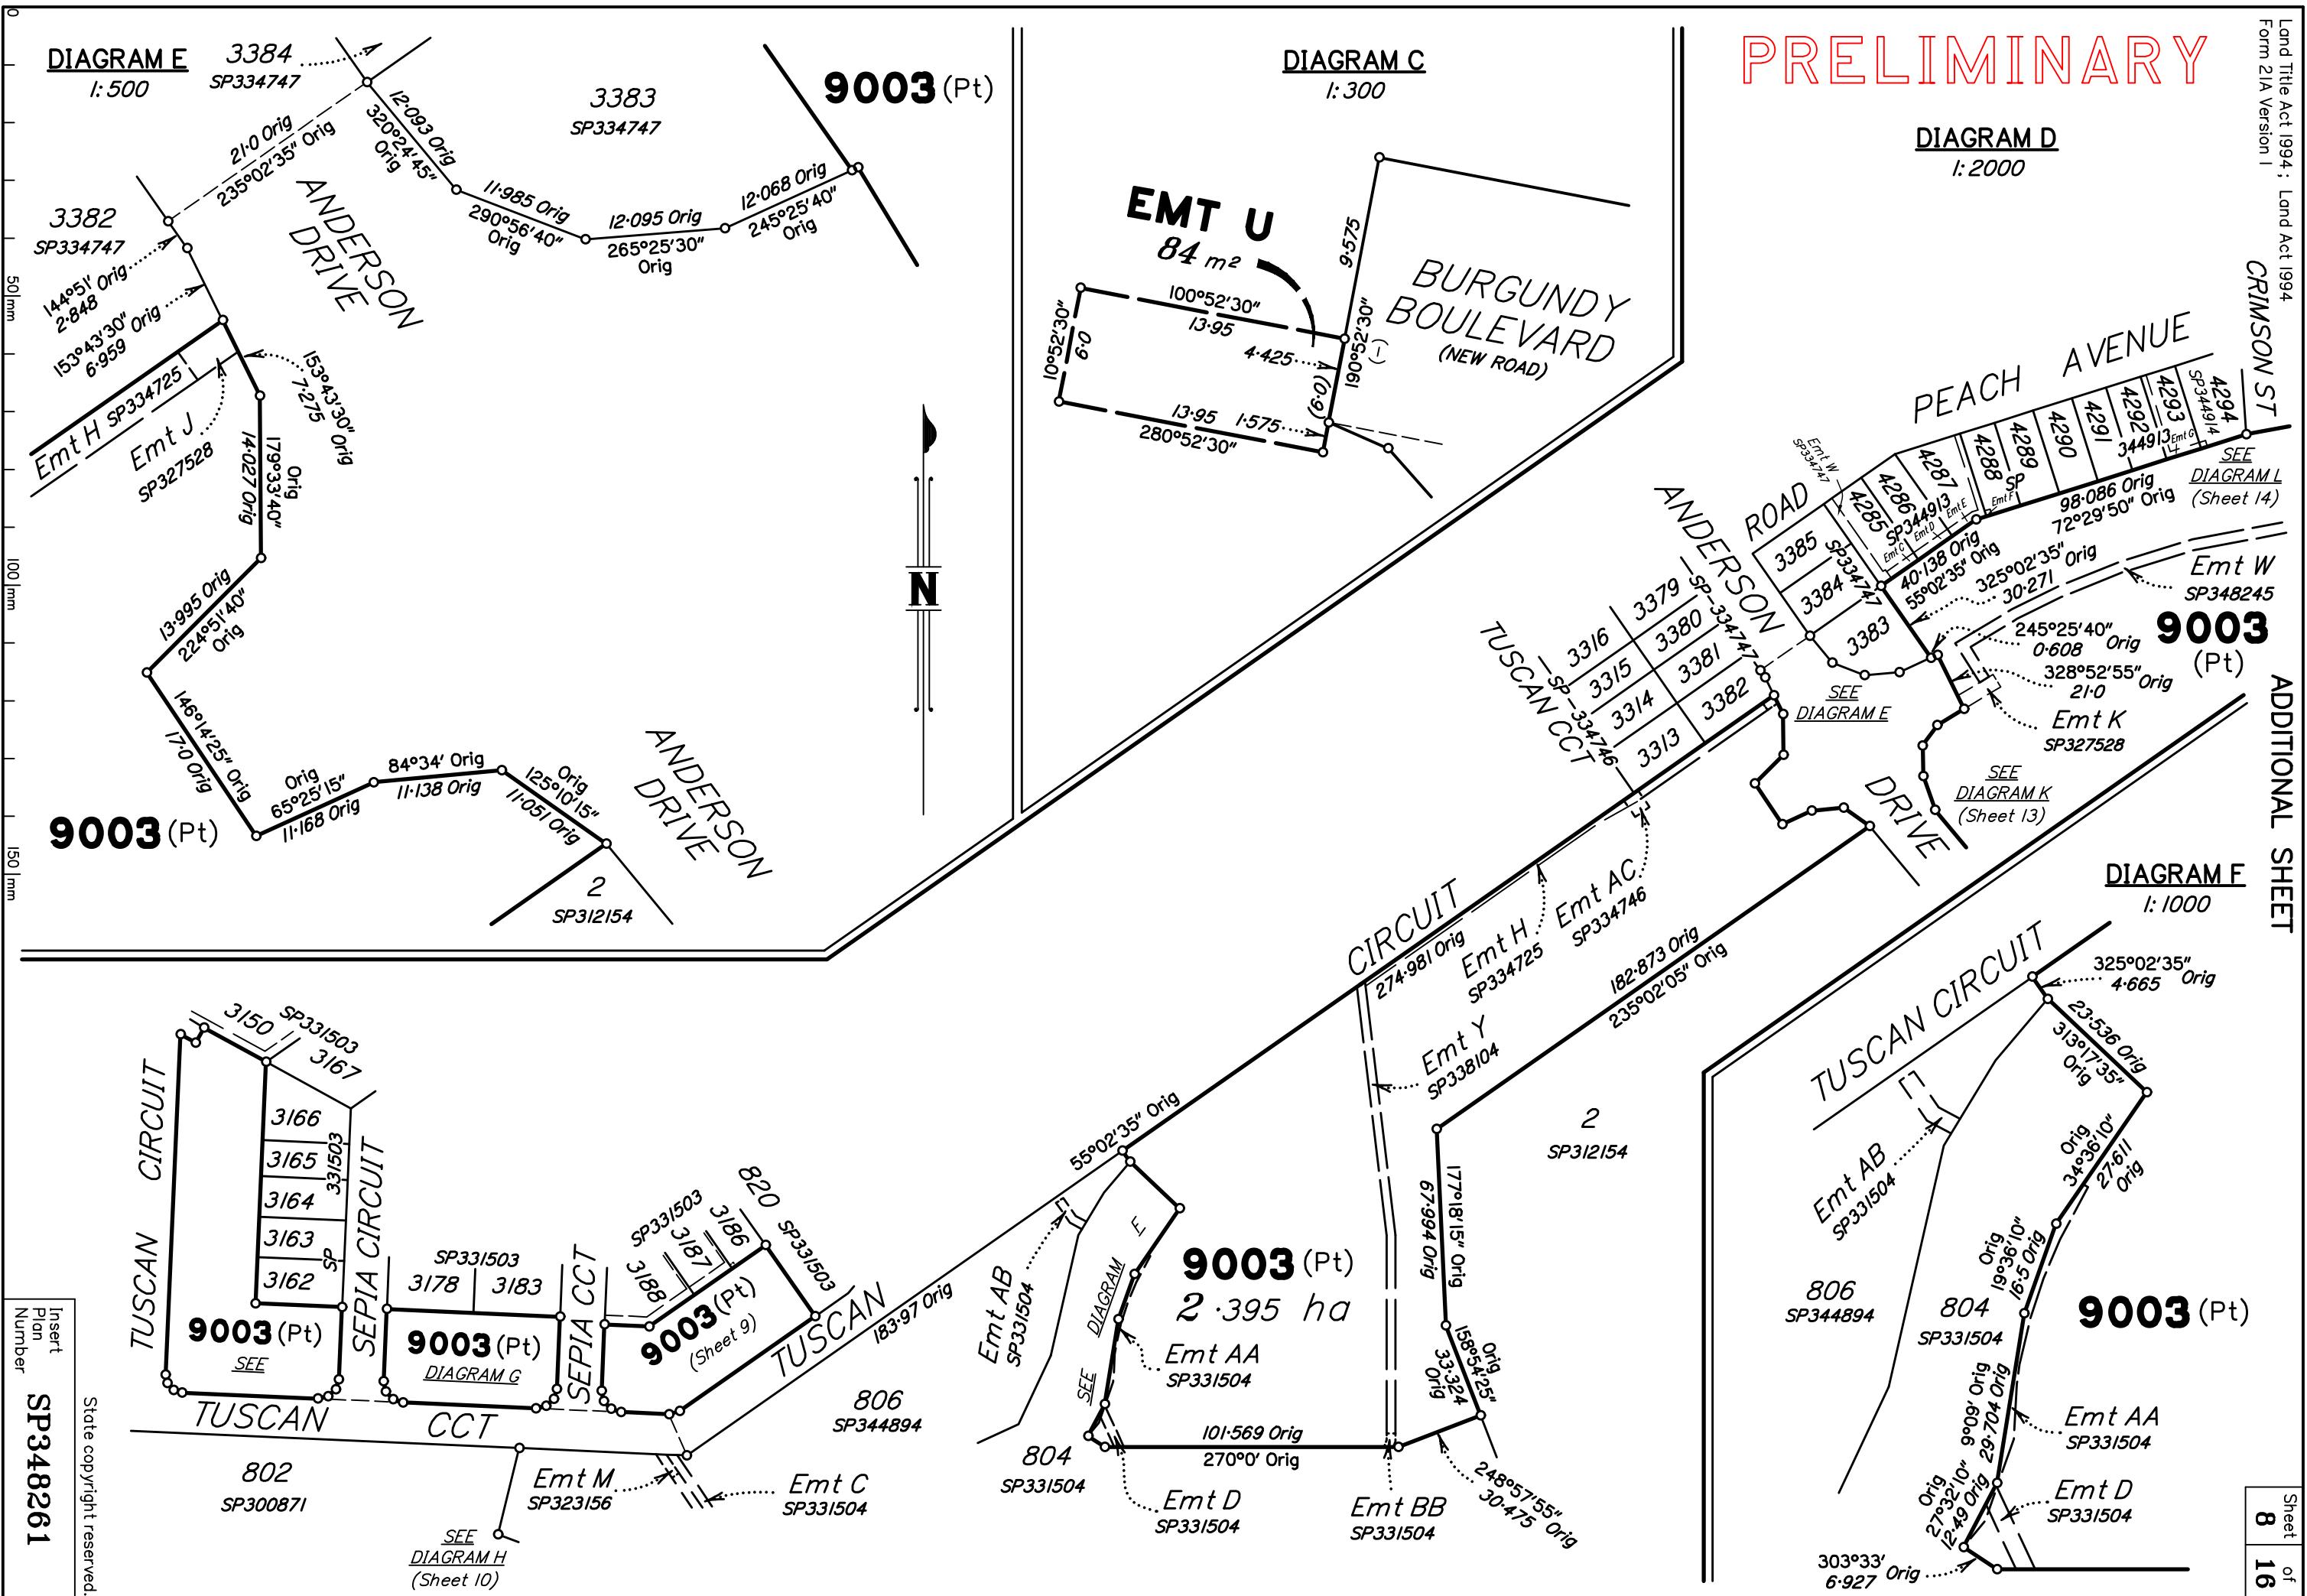

# PRELIMINARY

**ADDITIONAL SHEET**

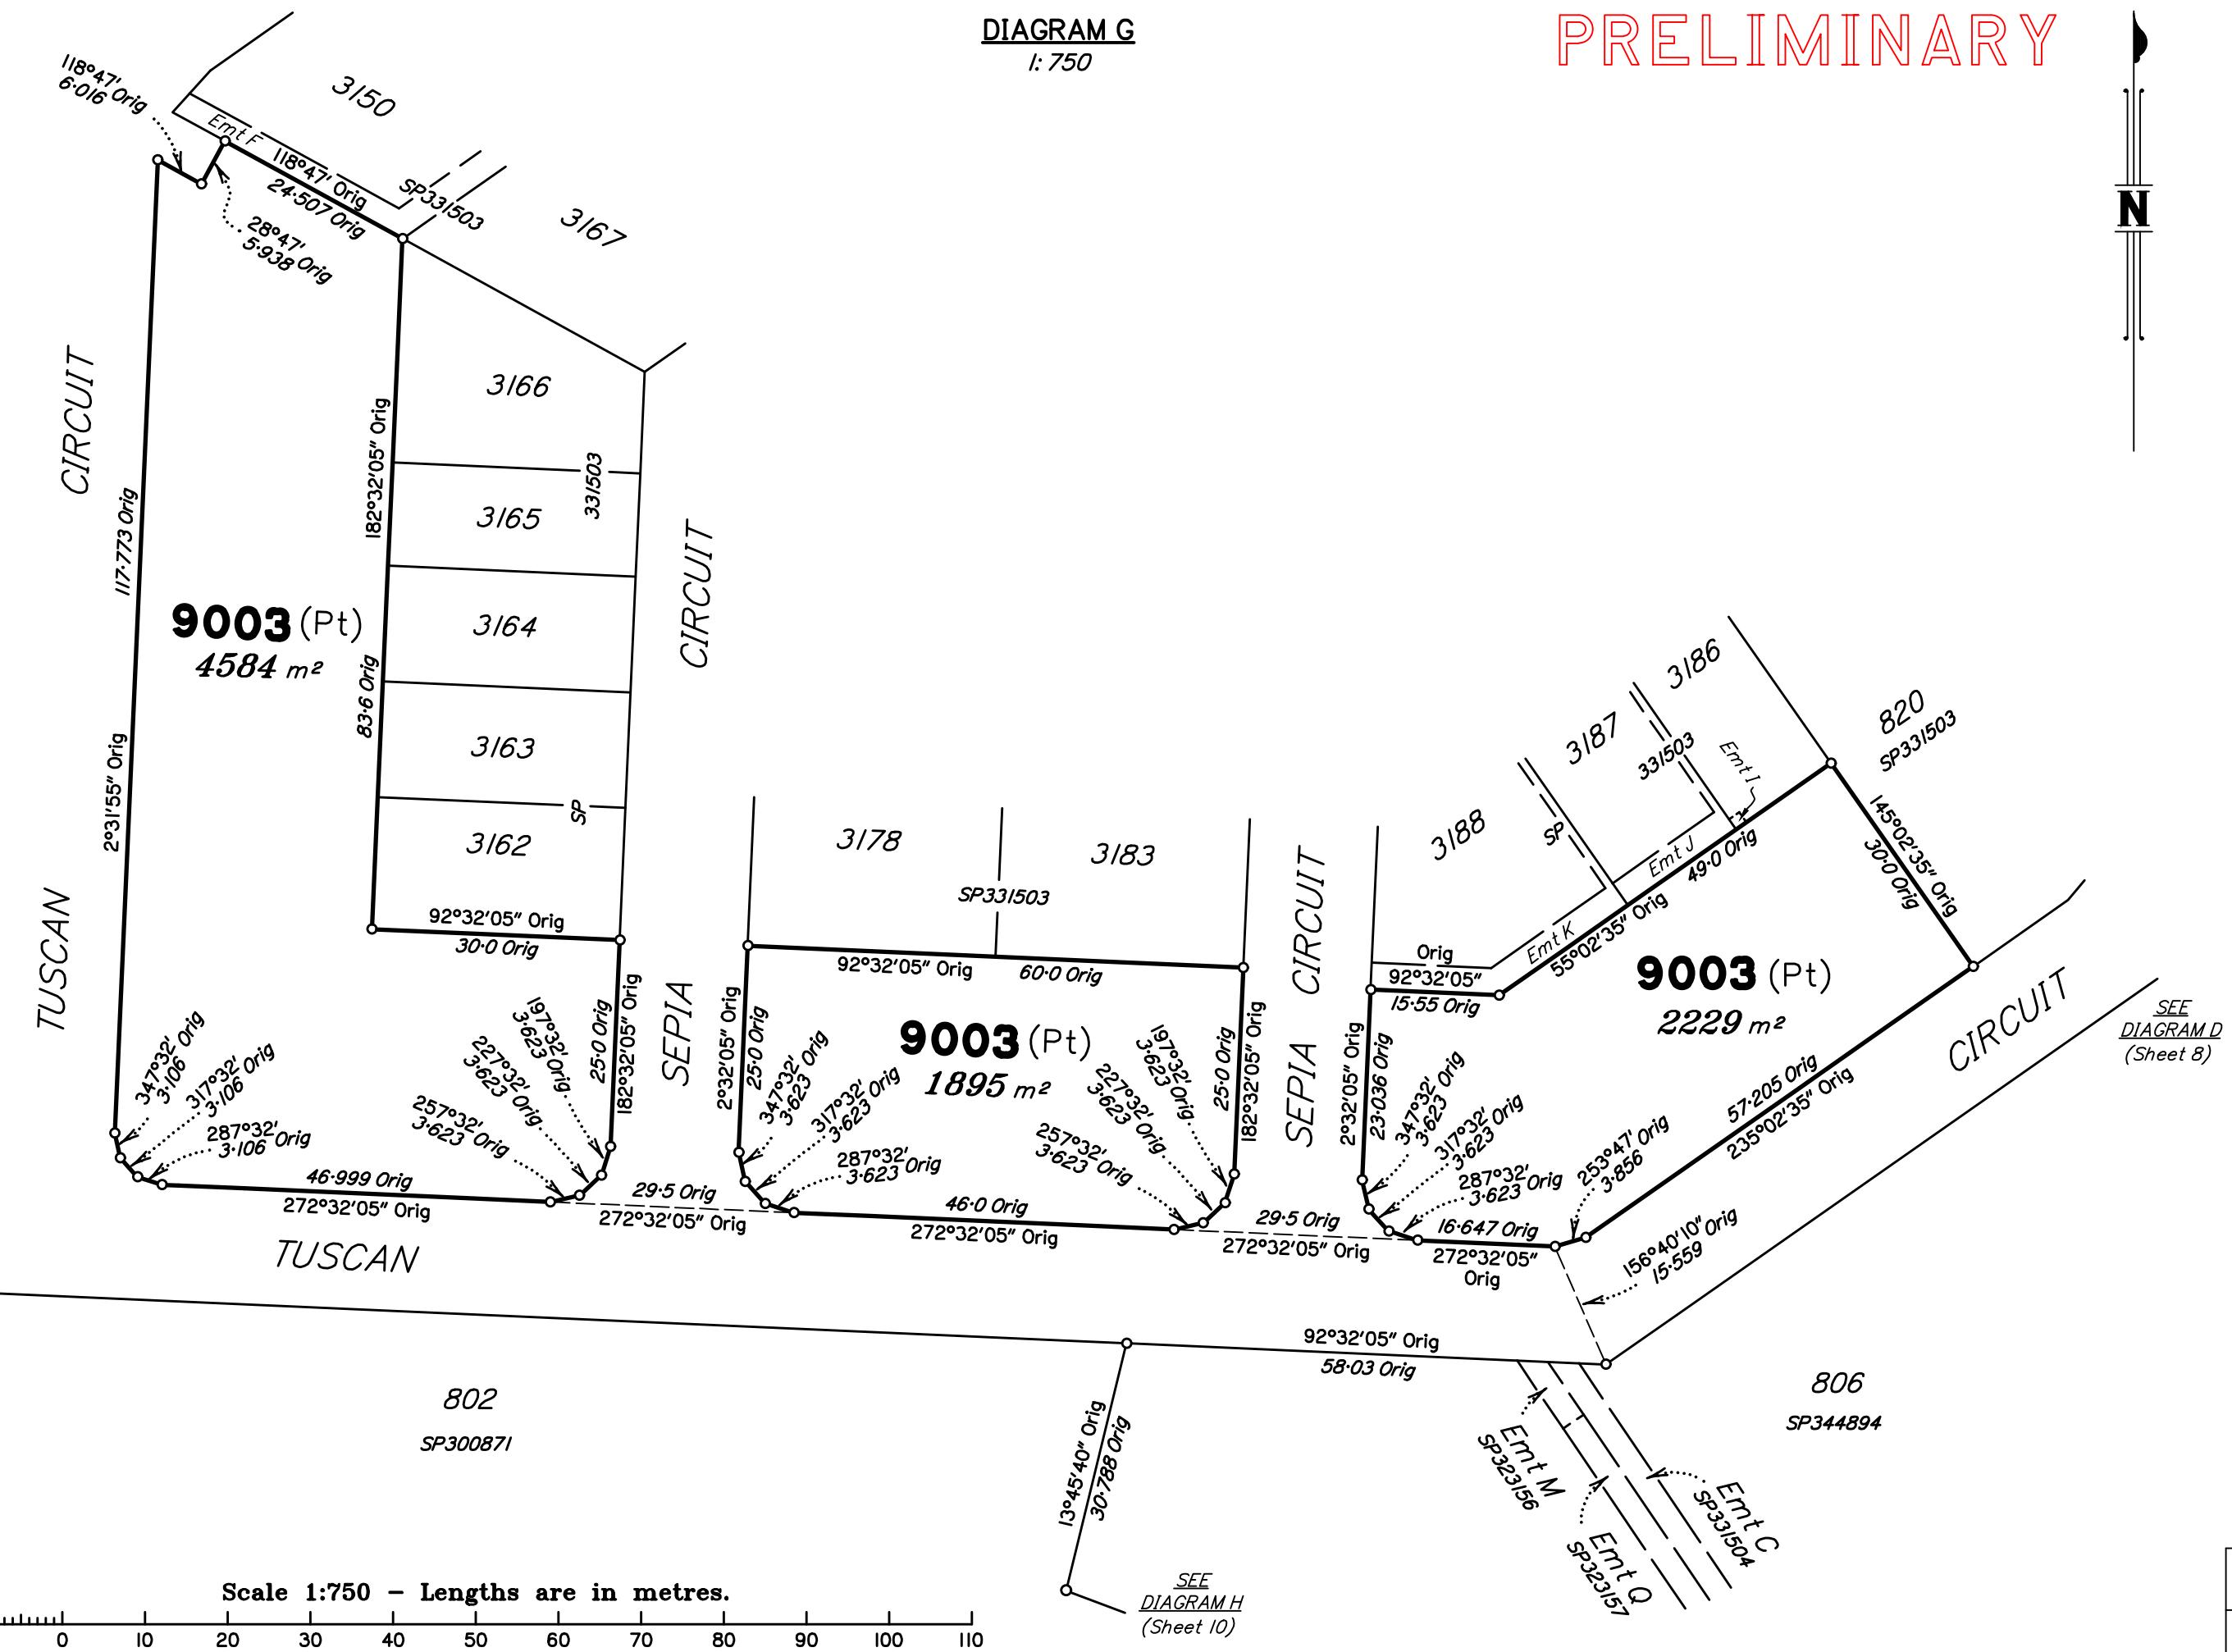

PRELIMINARY

SEE  
DIAGRAM G  
(Sheet 9)

**9003 (Pt)**

TUSCAN CIRCUIT

92°32'05" Orig  
58·03 Orig

336°40'10" Orig  
15·559

802  
SP300871

13°45'40" Orig  
30·788 Orig  
8·347 Orig  
304°01" Orig  
8·347 Orig  
31°73'1" Orig  
8·347 Orig  
331°01'30" Orig  
8·347 Orig

37°10'10" Orig  
20·606 Orig

344°31'30" Orig  
8·347 Orig  
358°02' Orig  
8·347 Orig  
11°32' Orig  
8·347 Orig  
25°02' Orig  
8·347 Orig  
38°32'30" Orig  
8·347 Orig

Orig  
4°34'20"  
15·164 Orig

311°34'20" Orig  
19·349 Orig


805  
SP331503

**9003 (Pt)**  
1·137 ha

EVERLEIGH

DRIVE

Scale 1:800 - Lengths are in metres.

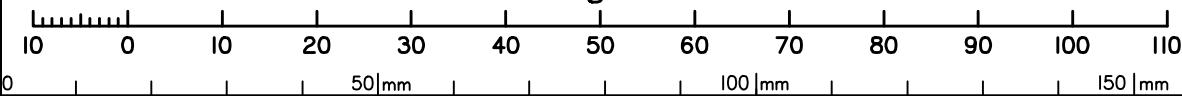

SEE  
DIAGRAM J  
(Sheet 12)

State copyright reserved.

Insert  
Plan  
Number

**SP348261**

**DIAGRAM I**

1:3000



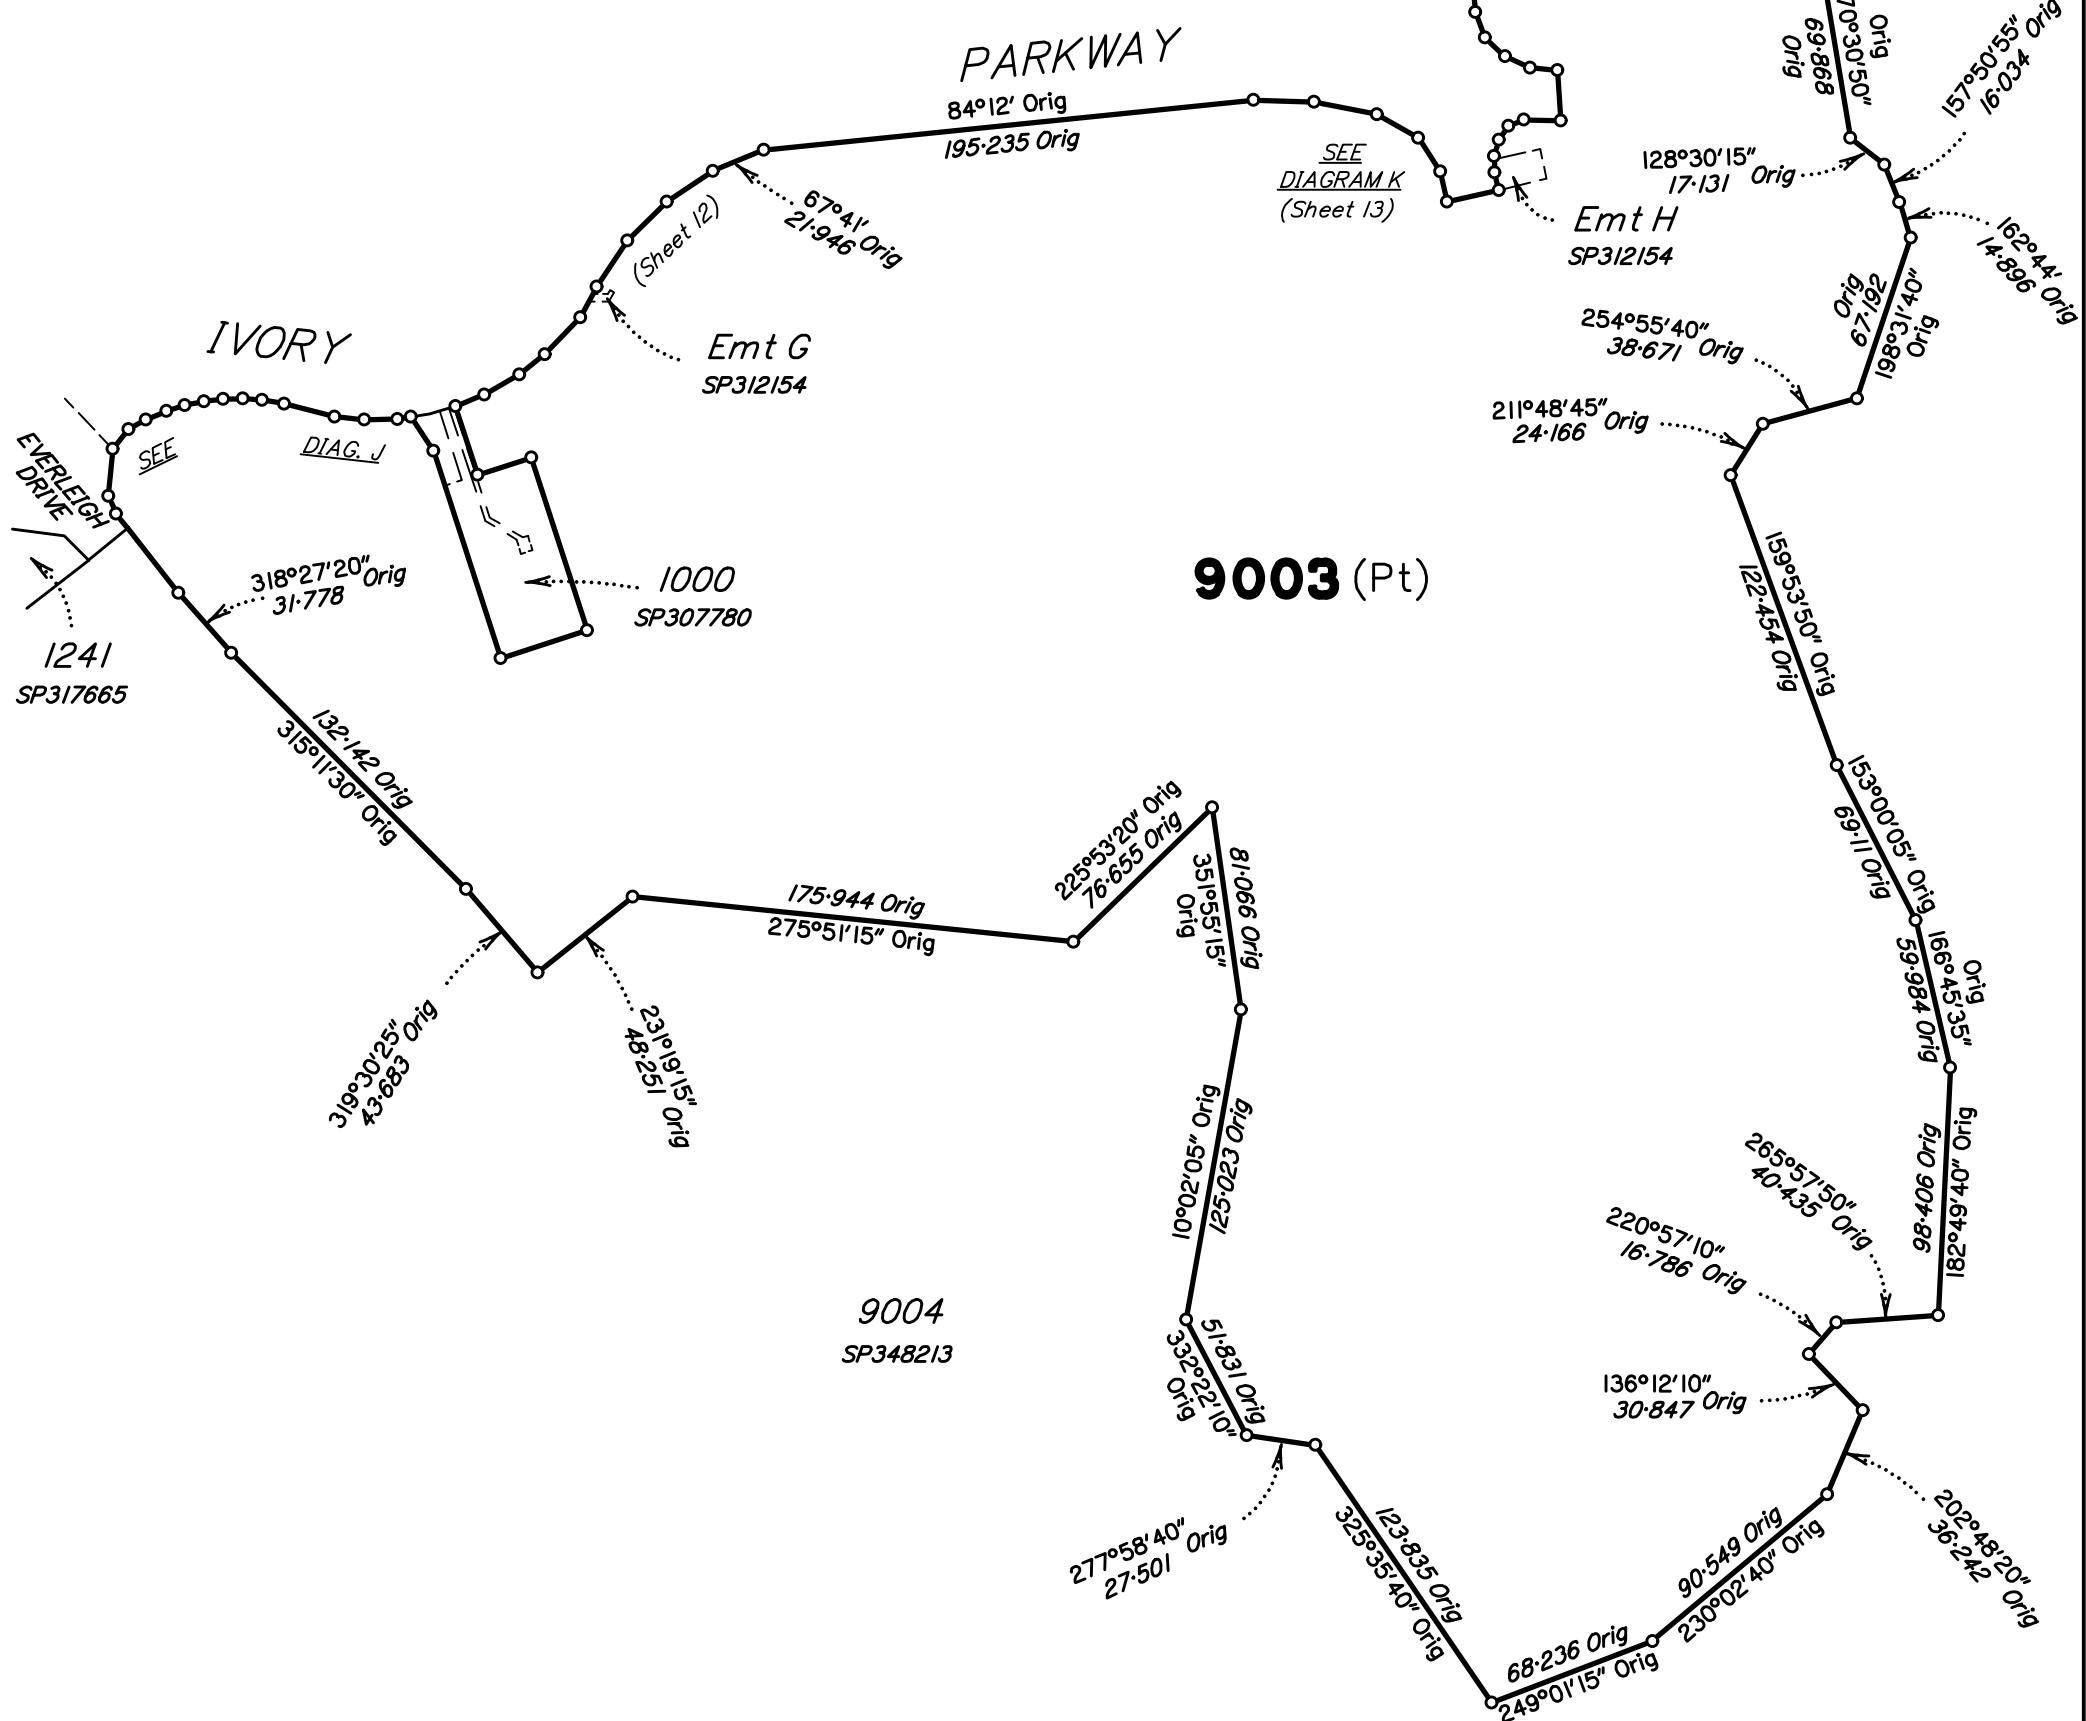





DIAGRAM J

1:750

PRELIMINARY

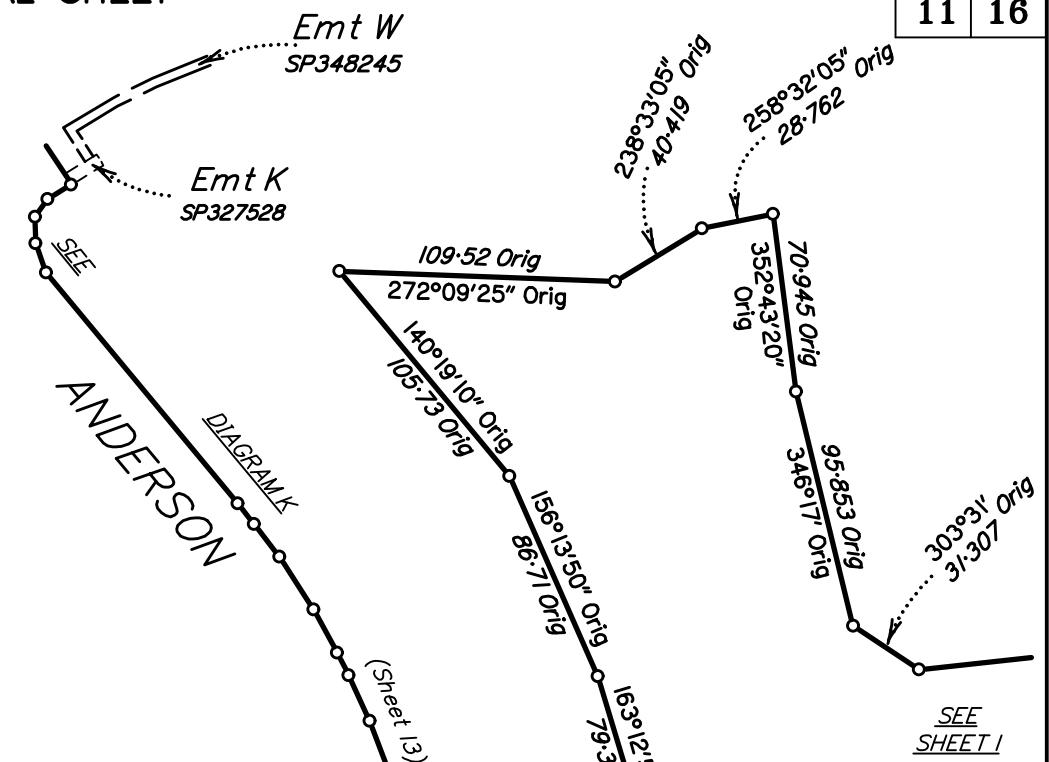

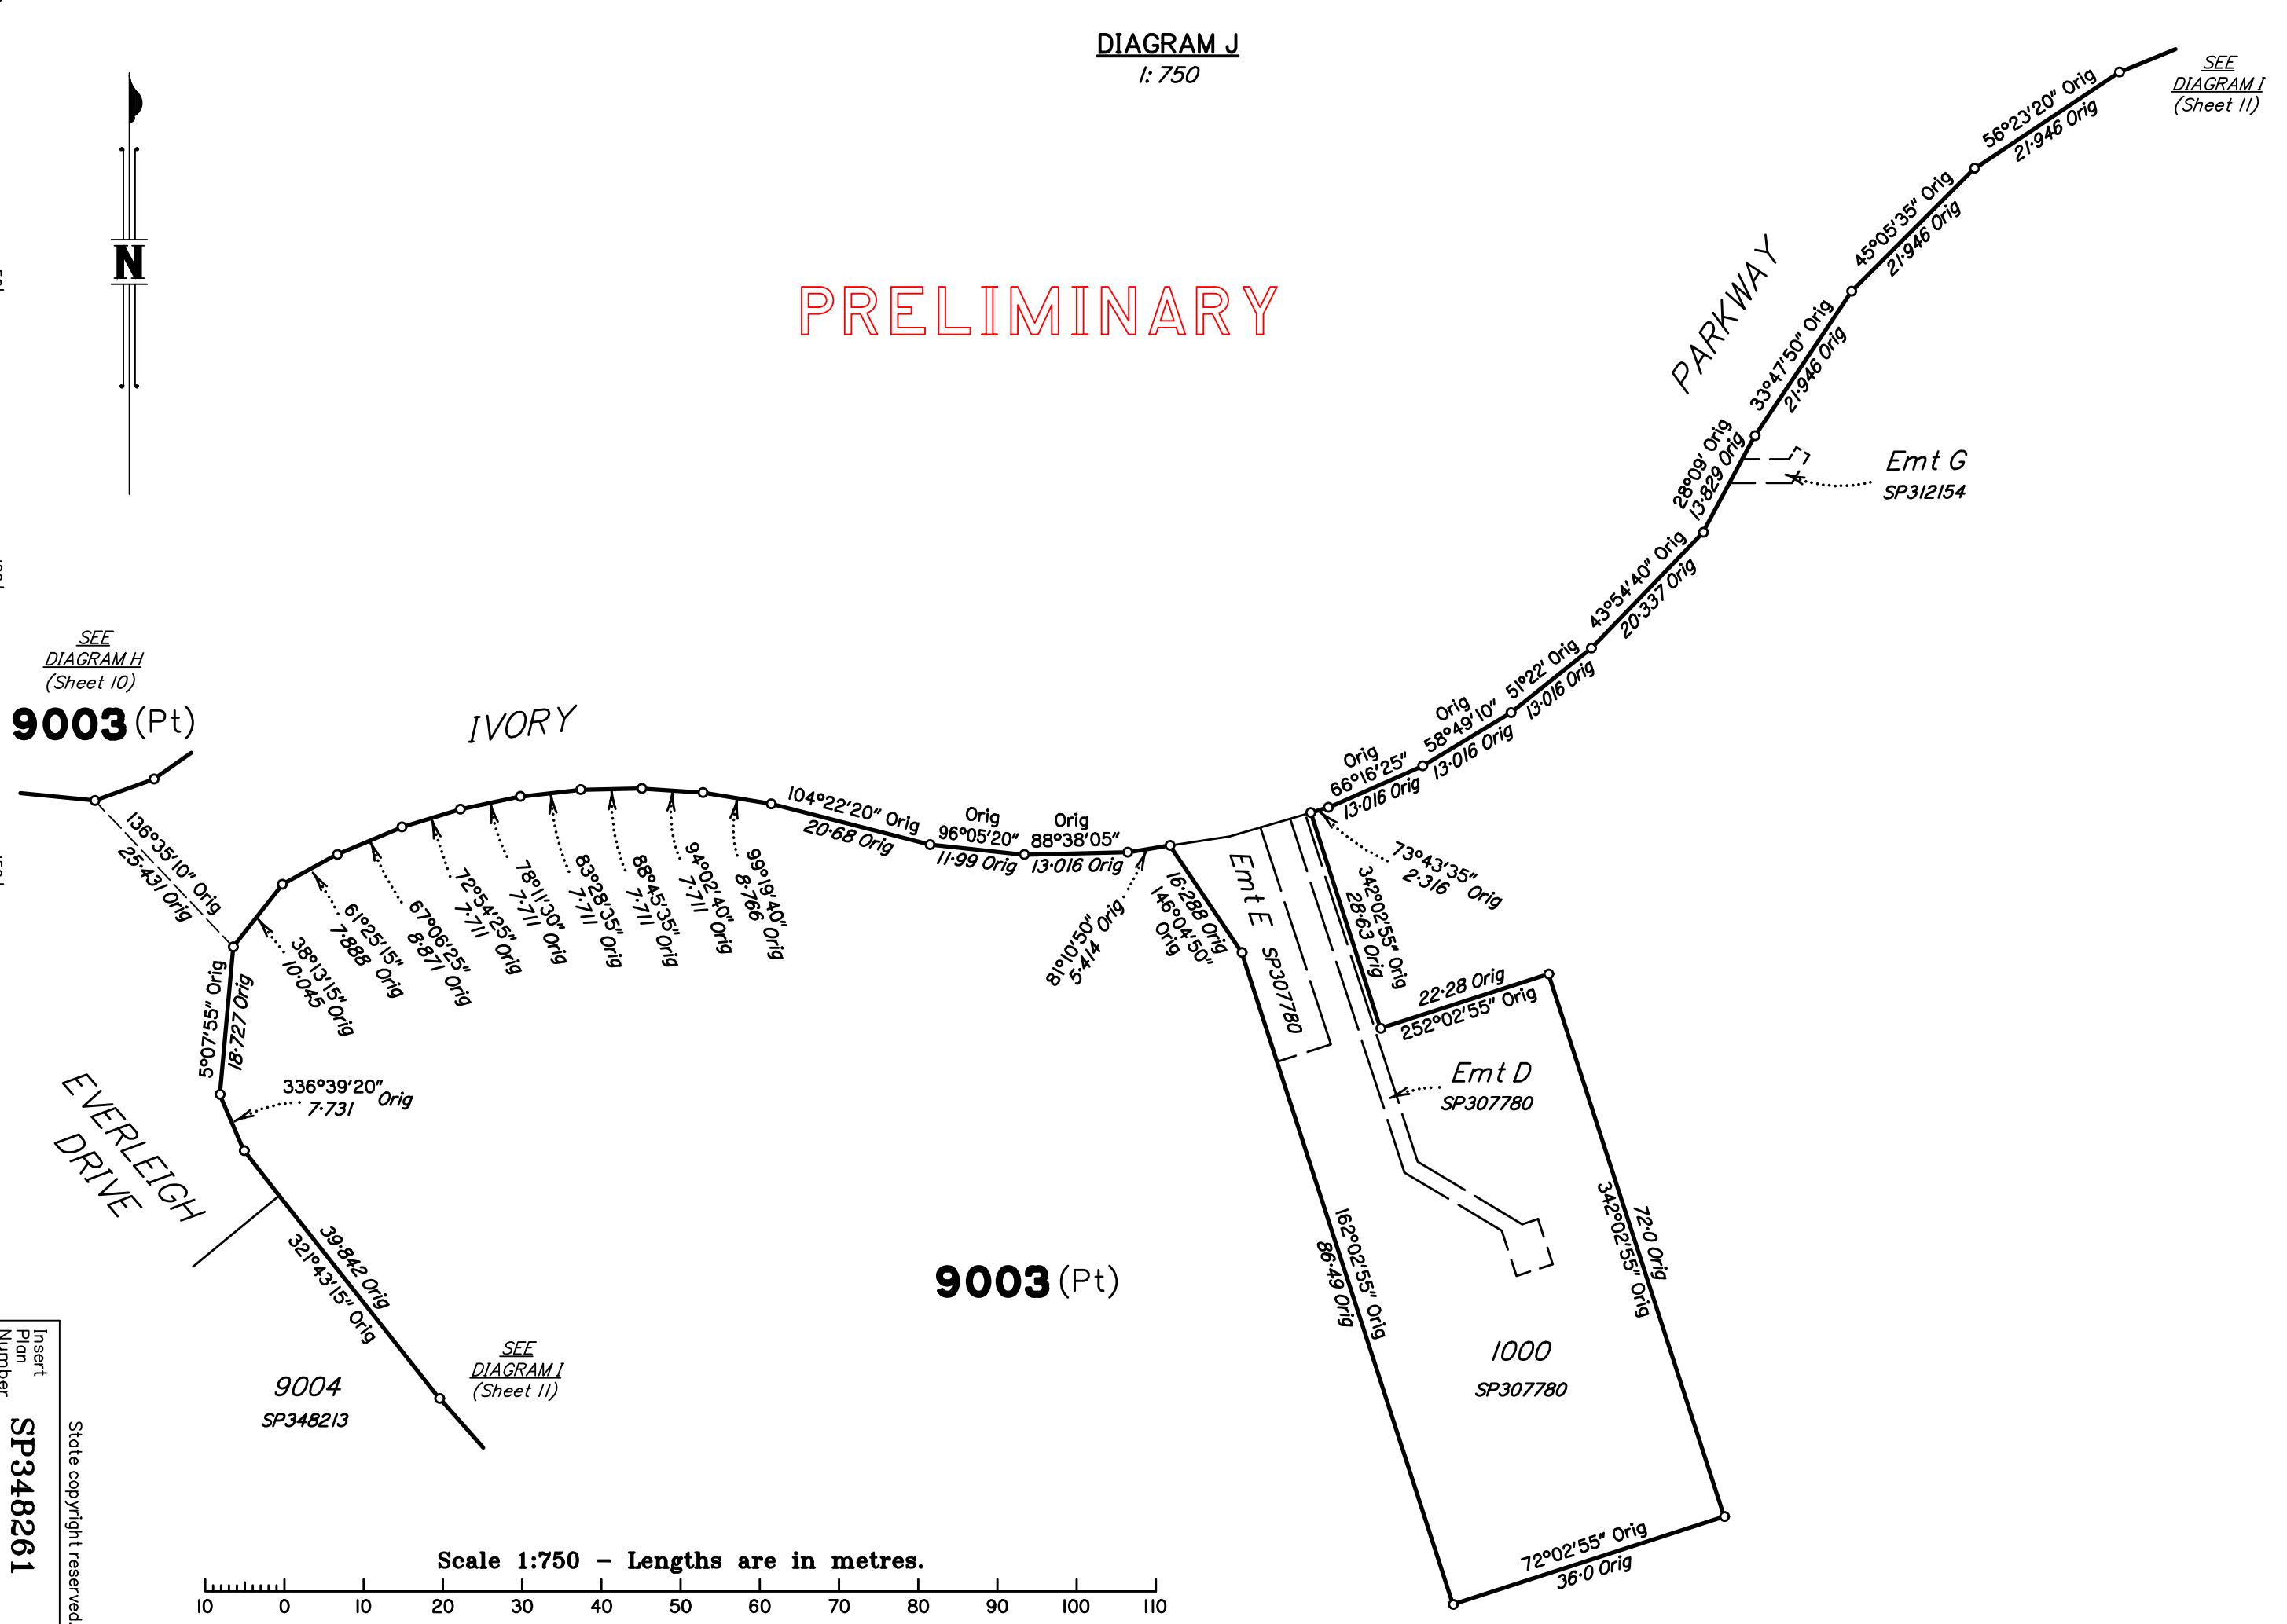

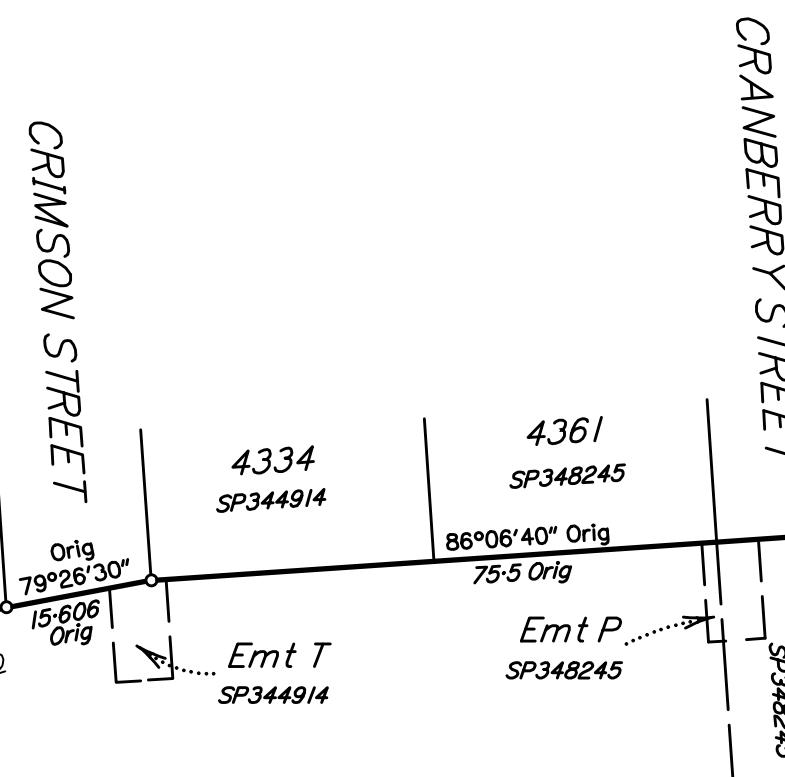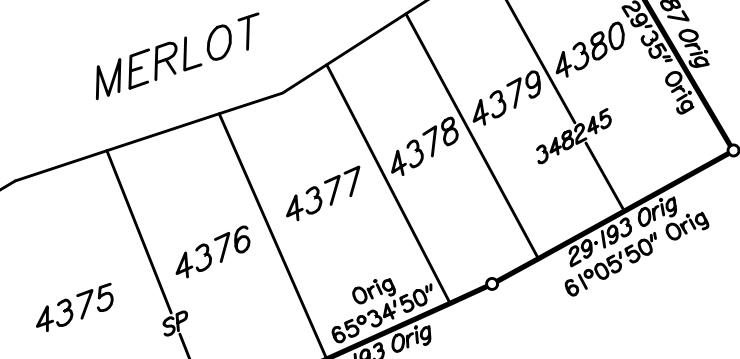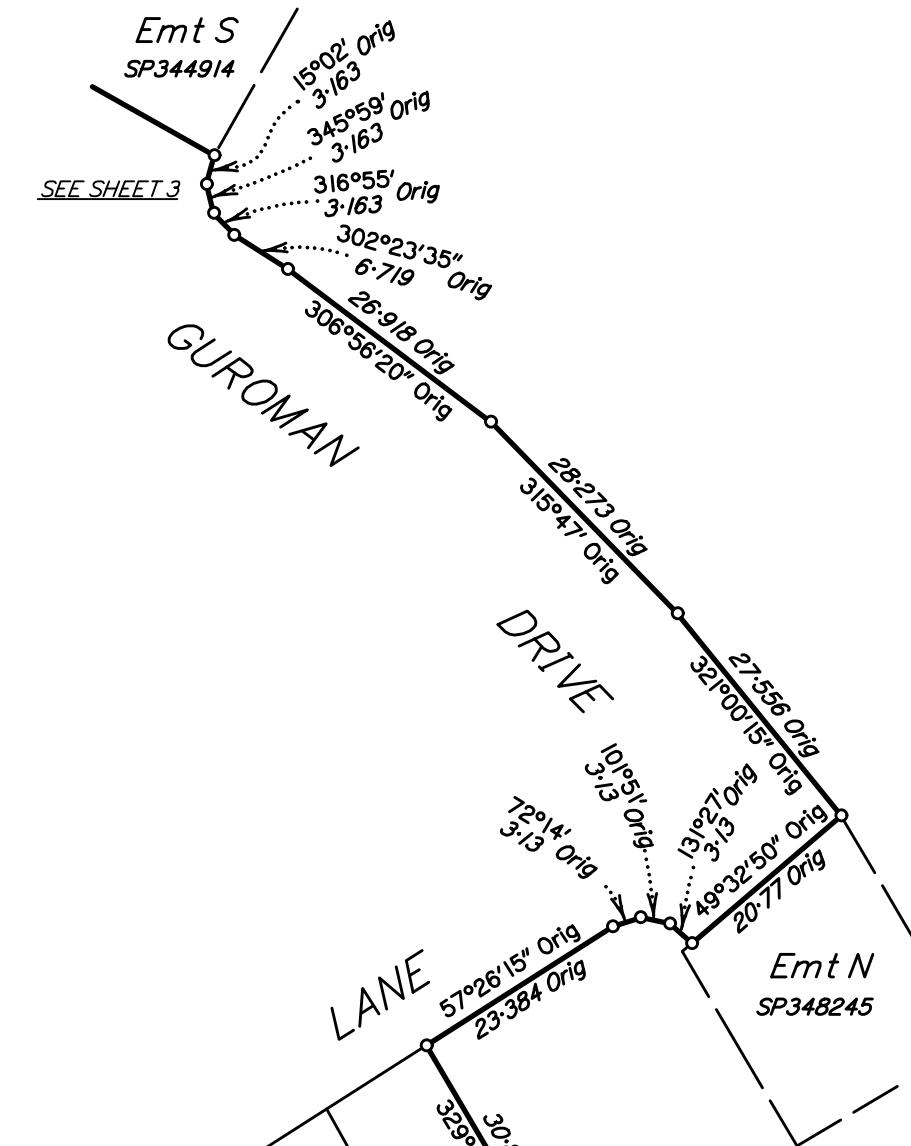

Insert Plan Number **SP348261**

State copyright reserved.


**PRELIMINARY**

Scale 1:800 - Lengths are in metres.

10 10 20 30 40 50 60 70 80 90 100 110

**DIAGRAM M**  
1:1250

N

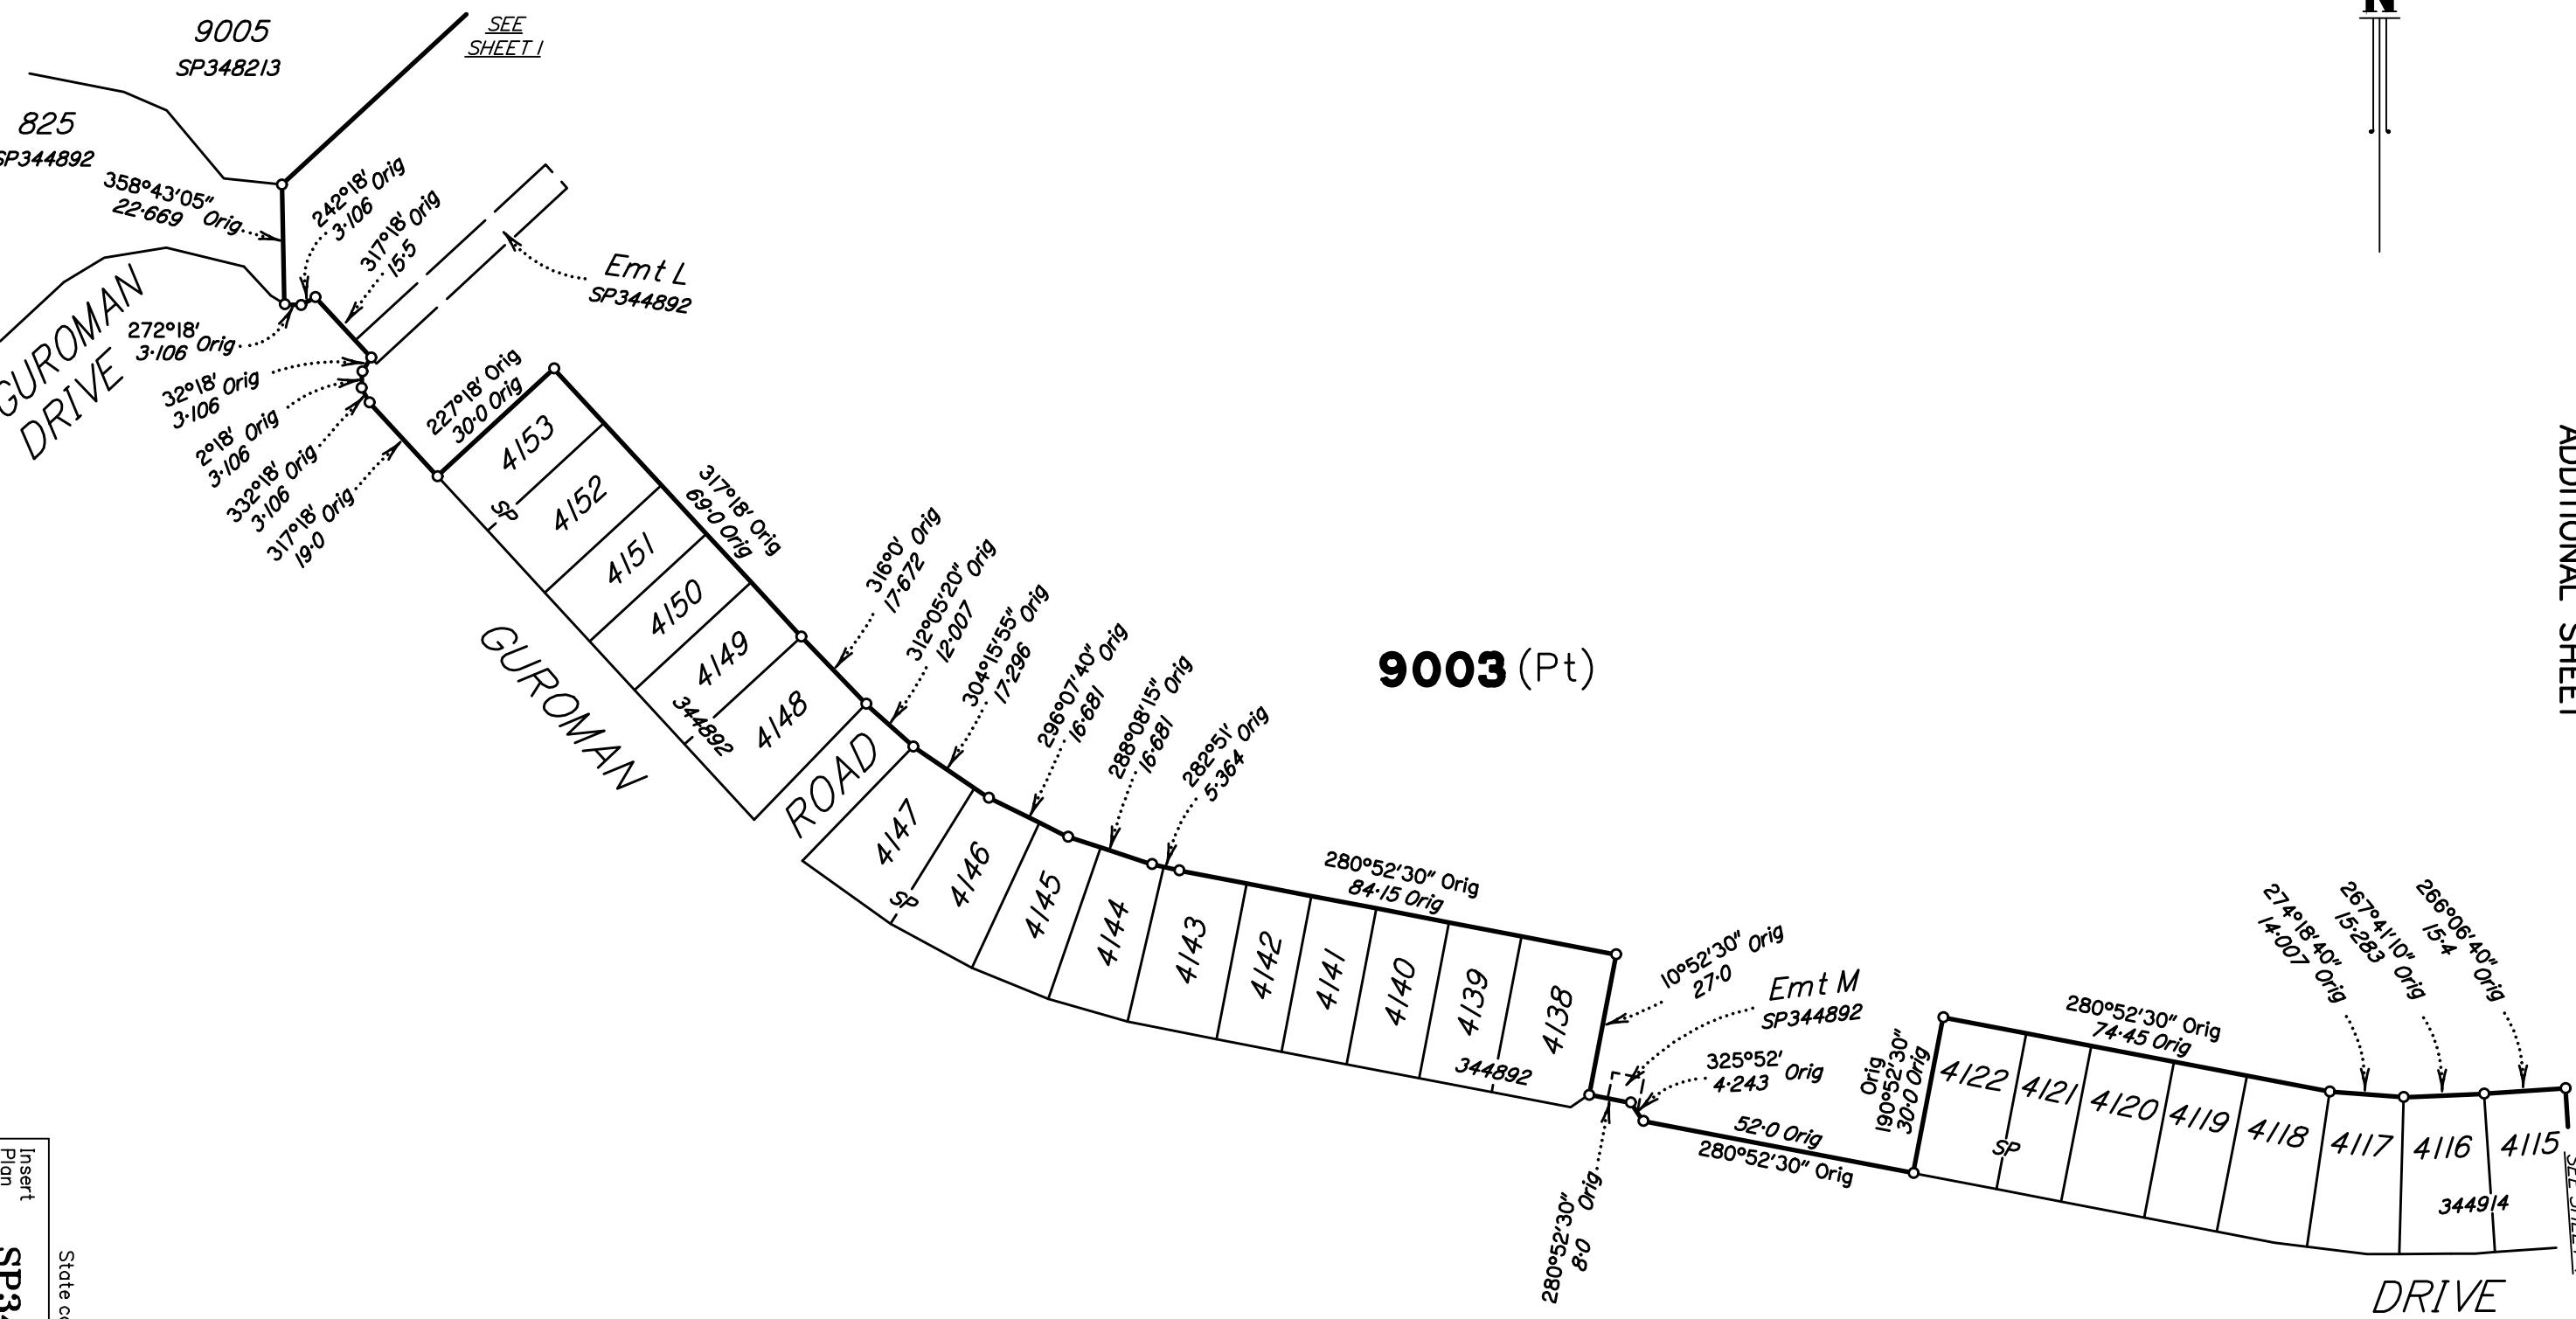

M.G.A. COORDINATES (GDA-94)

STATION	EASTING	NORTHING	ZONE	P.U.	LINEAGE	METHOD	REMARKS

Adjustment - QLD ANJ 18.07 (16-July-2018)

PERMANENT MARKS

PM	ORIGIN	BEARING	DIST	NO	TYPE

Reinstatement Report

.....  
.....  
.....

REFERENCE MARKS

STN	TO	ORIGIN	BEARING	DIST

PRELIMINARY

State copyright reserved.

Insert  
Plan  
Number

SP348261