


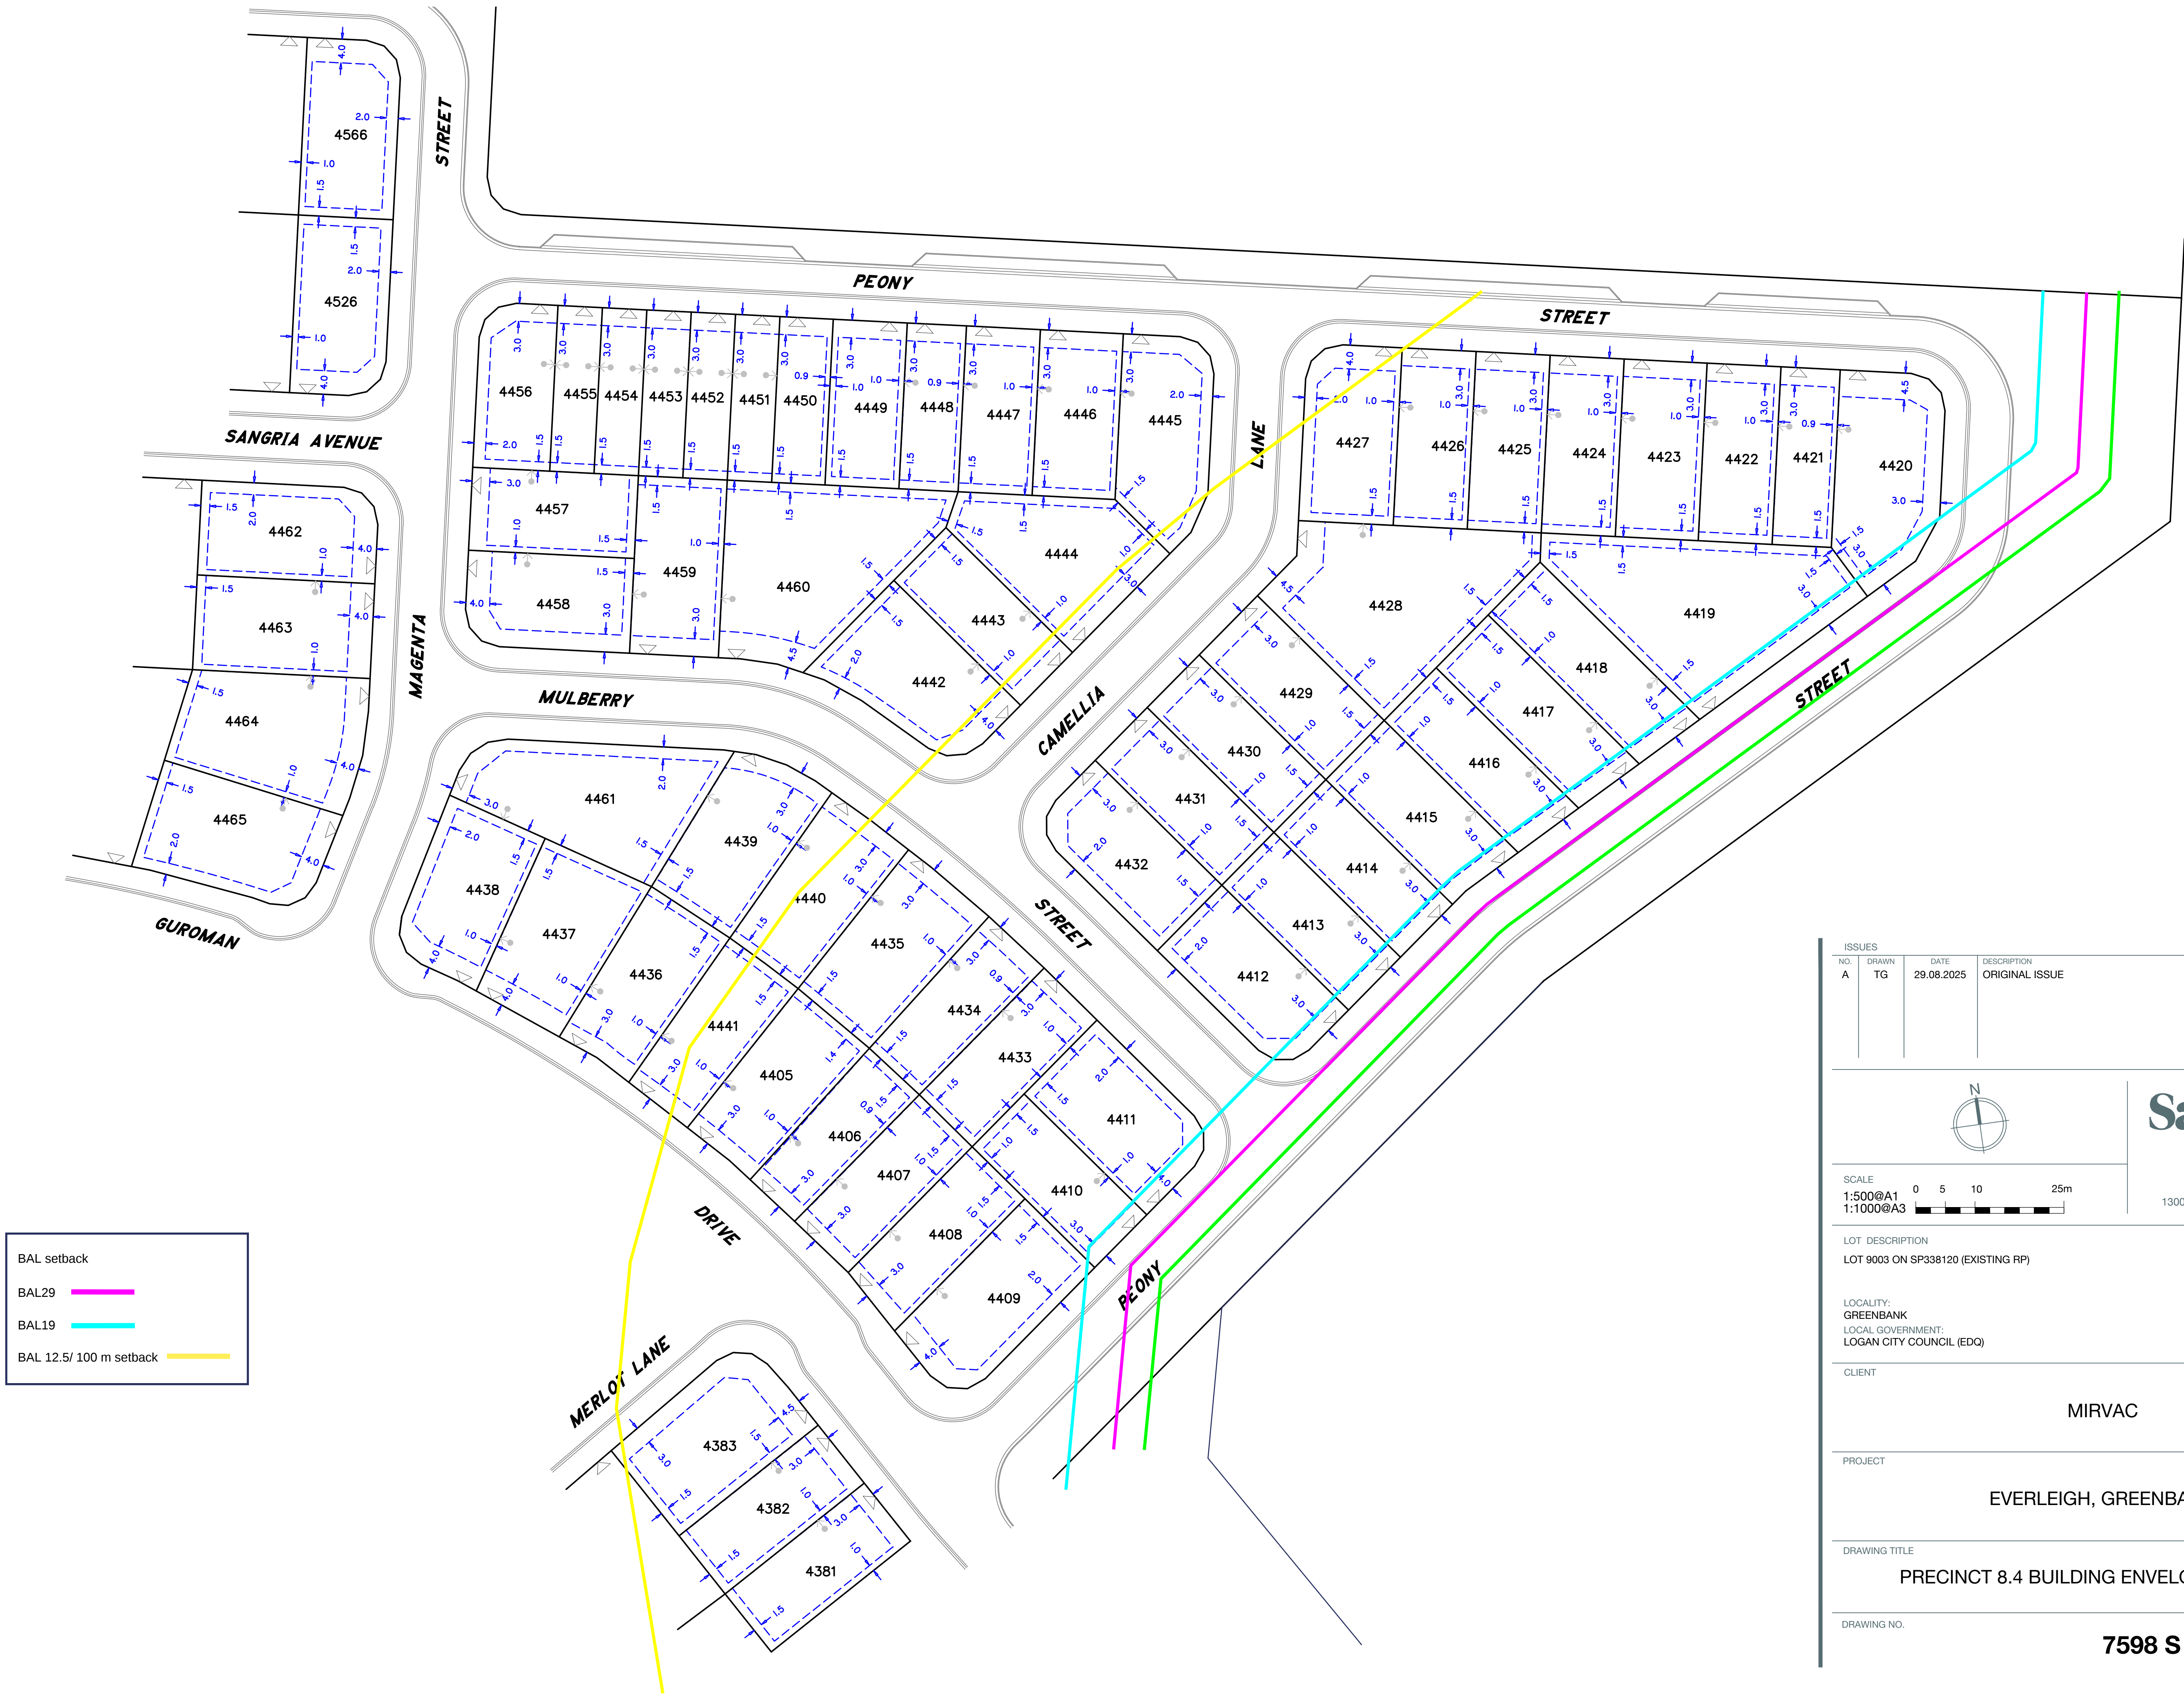

ISSUES				
NO.	DRAWN	DATE	DESCRIPTION	CHECKED
A	TG	29.08.2025	ORIGINAL ISSUE	TG



Saunders Havill
BOWEN HILLS | SPRINGFIELD
1300 123 744 | mail@saundershavill.com

SCALE
1:500@A1
1:1000@A3



LOT	DESCRIPTION	SURVEYED	DATE
LOT 9003 ON SP338120 (EXISTING RP)		-	-

LOCALITY:
GREENBANK
LOCAL GOVERNMENT:
LOGAN CITY COUNCIL (EDQ)

LEVEL DATUM: AHD Der.
ORIGIN OF LEVELS: PMXXXXXX
RL OF ORIGIN: XXX.XXX
CONTOUR INTERVAL: X.XXm

CLIENT

MIRVAC

PROJECT

EVERLEIGH, GREENBANK

DRAWING TITLE

PRECINCT 8.4 BUILDING ENVELOPES

DRAWING NO.

7598 S 83 BE A

